

Dwg. No.	SD-1	Use Permit: Elevator Tower Diagram
Scale.	1/4" = 1'-0"	Richoux Residence
Date:	10.23.12	808 Sierra Pt. Road, Brisbane
		 ARKIN-TILT ARCHITECTS 1101 Eighth Street, Suite 180, CA 94710 T: (510) 528-9830 info@arkintilt.com

F.1.10

SURVEY LEGEND

- EDGE OF PAVEMENT
- STONE RET. WALL
- SPOT ELEV.
- MINOR CONTOUR
- MAJOR CONTOUR
- OVERHEAD UTILITY
- SANITARY SEWER
- STORMWATER
- WATER LINE
- GAS LINE
- WATER METER
- GAS METER
- ELECTRIC METER
- TRUNK & DRPLINE
- FIRE HYDRANT
- STORM DRAIN
- SANITARY SEWER MANHOLE
- SANITARY SEWER CLEAN OUT
- POWER POLE
- DOWNSPOUT

SURVEY NOTES

1. ACTUAL TREE TRUNK LOCATIONS ARE SHOWN. DIMENSIONS ARE APPROXIMATE. DIMENSIONS IN AREAS OF PROPOSED CONSTRUCTION SHOULD BE FIELD VERIFIED.
2. ELEVATIONS ARE BASED ON ASSUMED DATUM. BENCHMARK IS THE SET BACK MARK ON GLEN FAIRWAY AS SHOWN. ELEVATION = 239.55.
3. COORDINATE UTILITY UNDERPINNING W/ FUSE, DEFERRED SUBMITTAL.


LANDSCAPE AREA

FRONT SETBACK TOTAL AREA:	35.2 SF
FRONT SETBACK LANDSCAPE AREA:	126 SF
PERCENTAGE:	35.8%
REQUIRED:	15%

LEGEND

CALCULATED AREA

VICINITY MAP

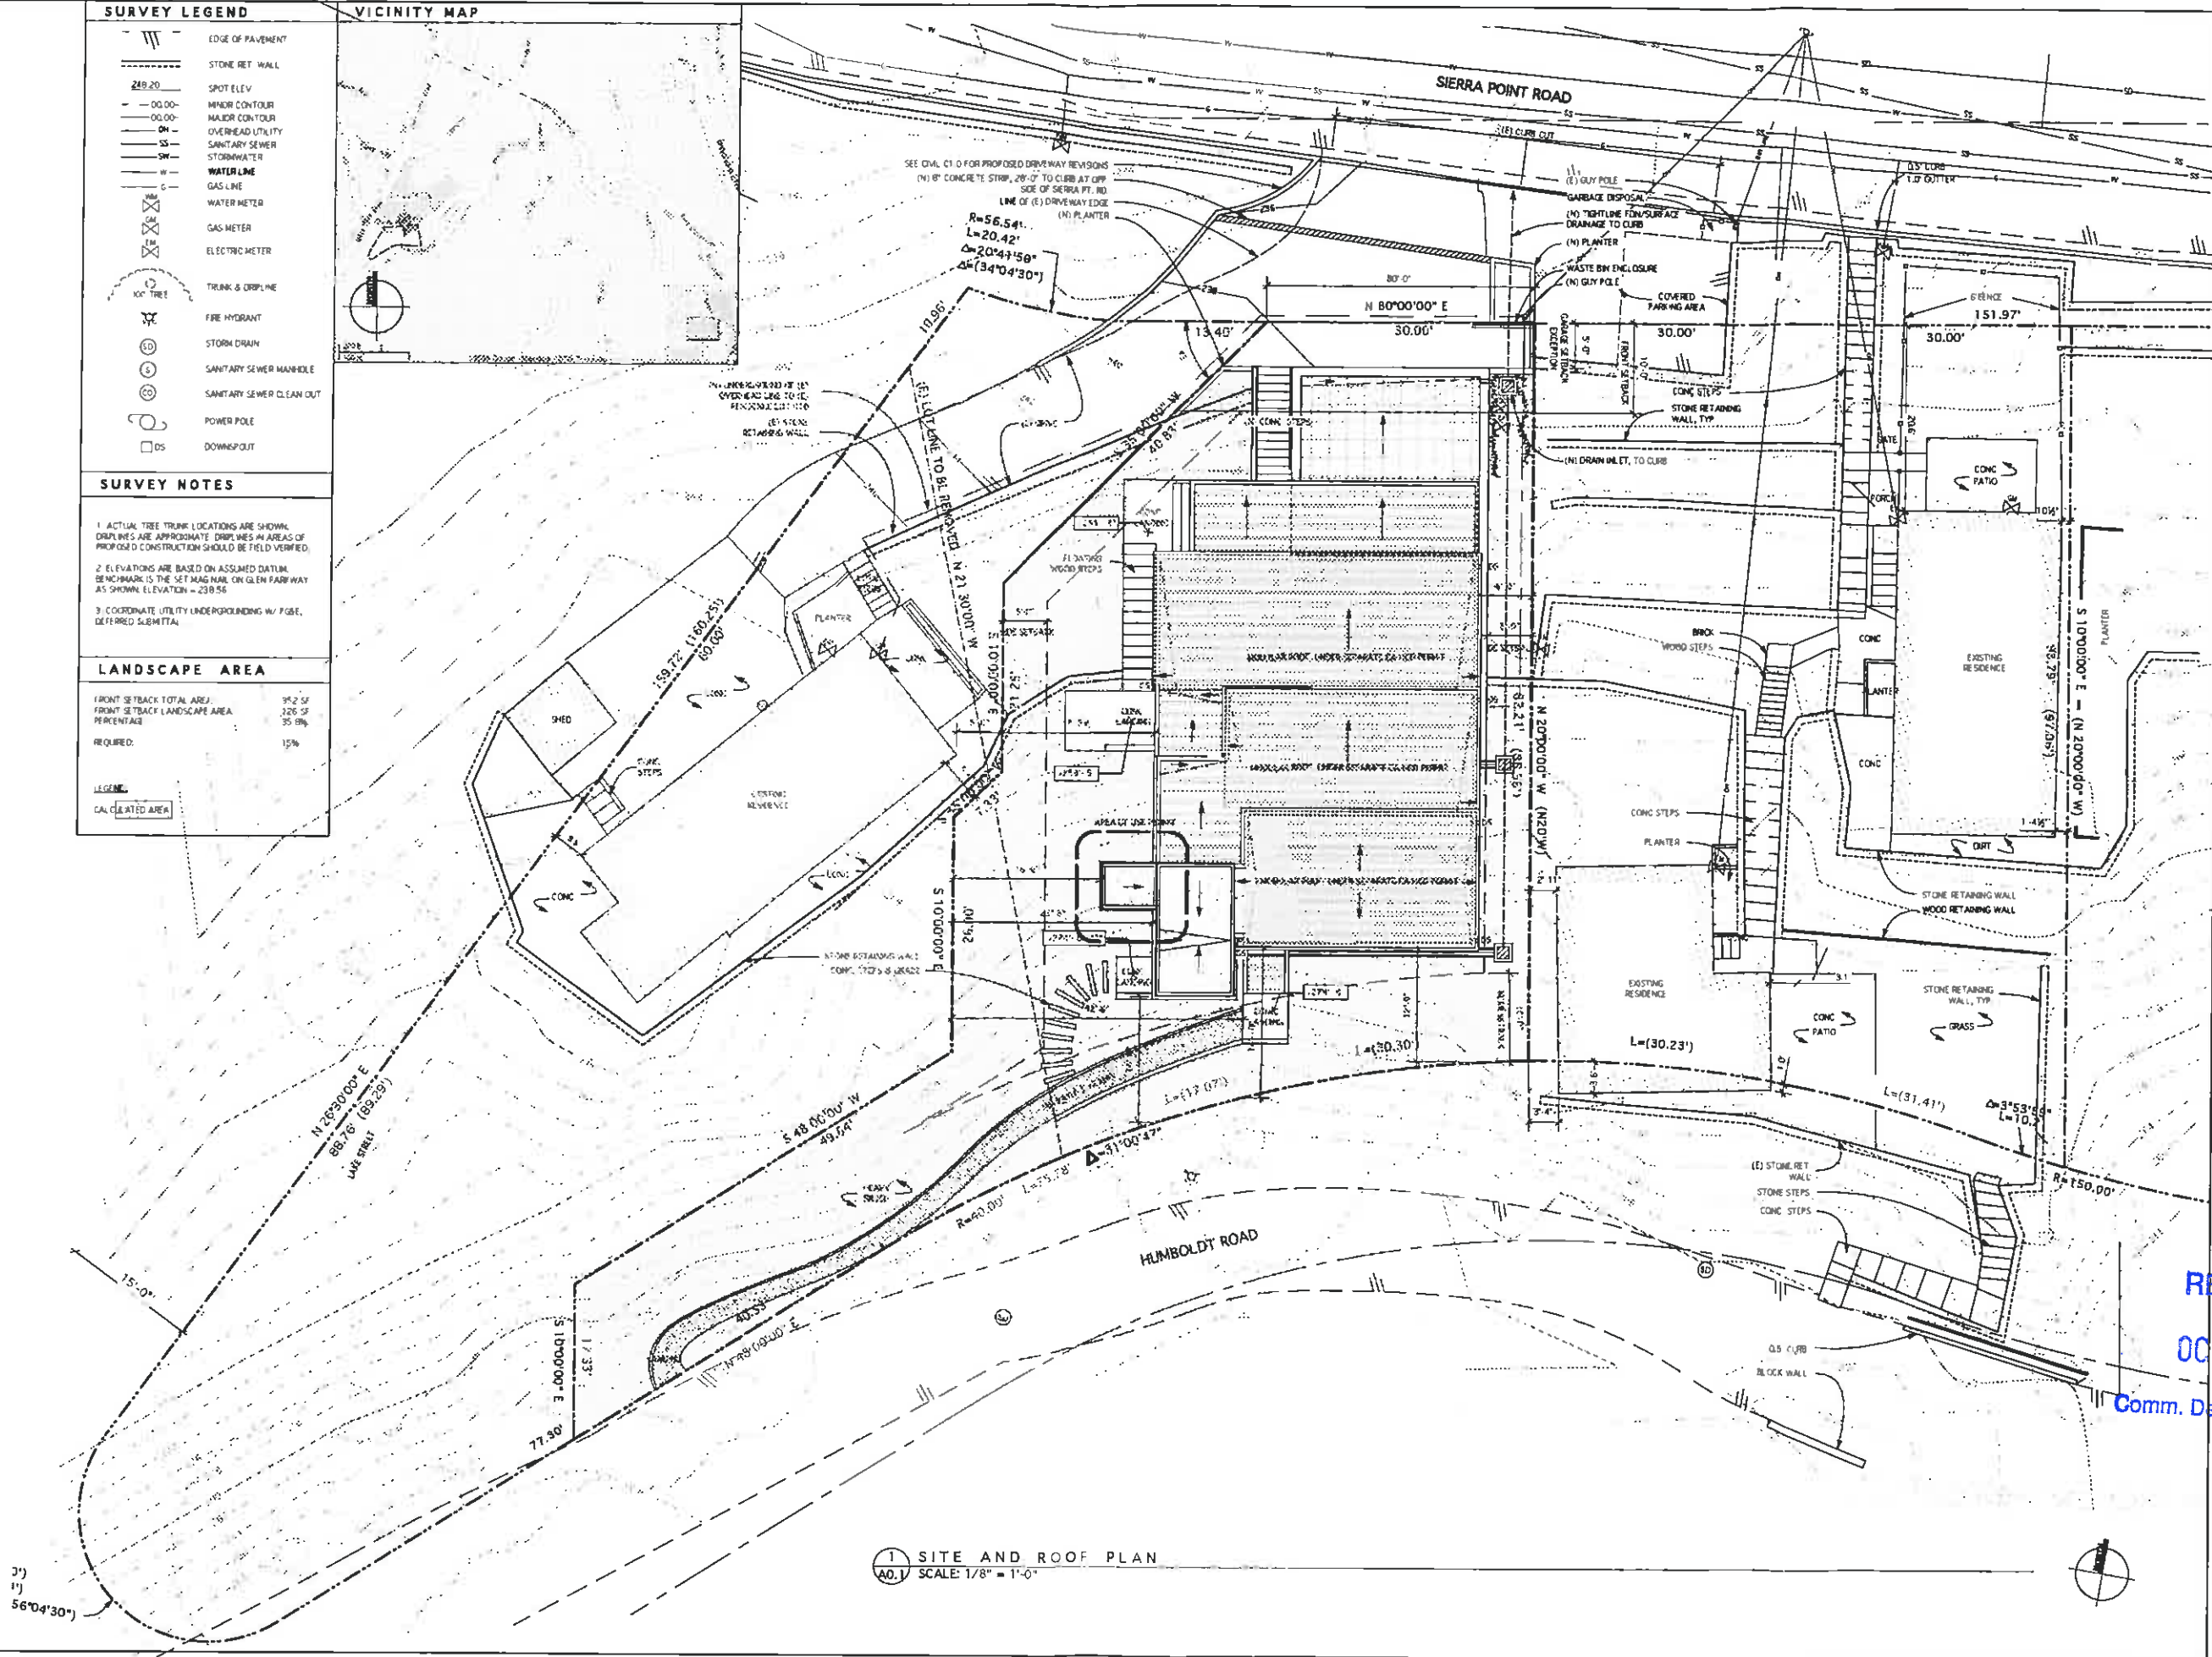

1 SITE AND ROOF PLAN
SCALE: 1/8" = 1'-0"

Revision	Date	By	Check
----------	------	----	-------



ARKIN + TILT
ARCHITECTS
Residential Planning & Design

101 8th Street, #80
Berkeley, CA 94710
phone 510 818 9330
fax 510 818 0306
info@arkintilt.com
www.arkintilt.com

NEW RESIDENCE FOR
DAVE AND VICKY RICHOLIX
800 & 808 SIERRA POINT ROAD
BRISBANE, CA 94080
APN # 007-521-010 & 020

RECEIVED
OCT 17 2012

Comm. Dev. Dept. Brisbane

DATE	06/08/2012
JOB	RX
SCALE	AS NOTED
DRAWN	ATA
SHEET	

A1.1

F.1.11





1100 18th Street, #180
Berkeley, CA 94710
phone 510.518.8830
fax 510.518.0506
info@arkin+tilt.com
www.arkin+tilt.com

NEW RESIDENCE FOR
DAVE AND VICKY RICHOLLY
800 & 803 SIERRA POINT ROAD
BRISBANE, CA 94080
APN # 007-521-010 & 020

FIRST AND SECOND
FLOOR PLANS

DATE: 08/08/2012
JOB: RC
SCALE: AS NOTED
DRAWN: ATA
SHEET

A2.2

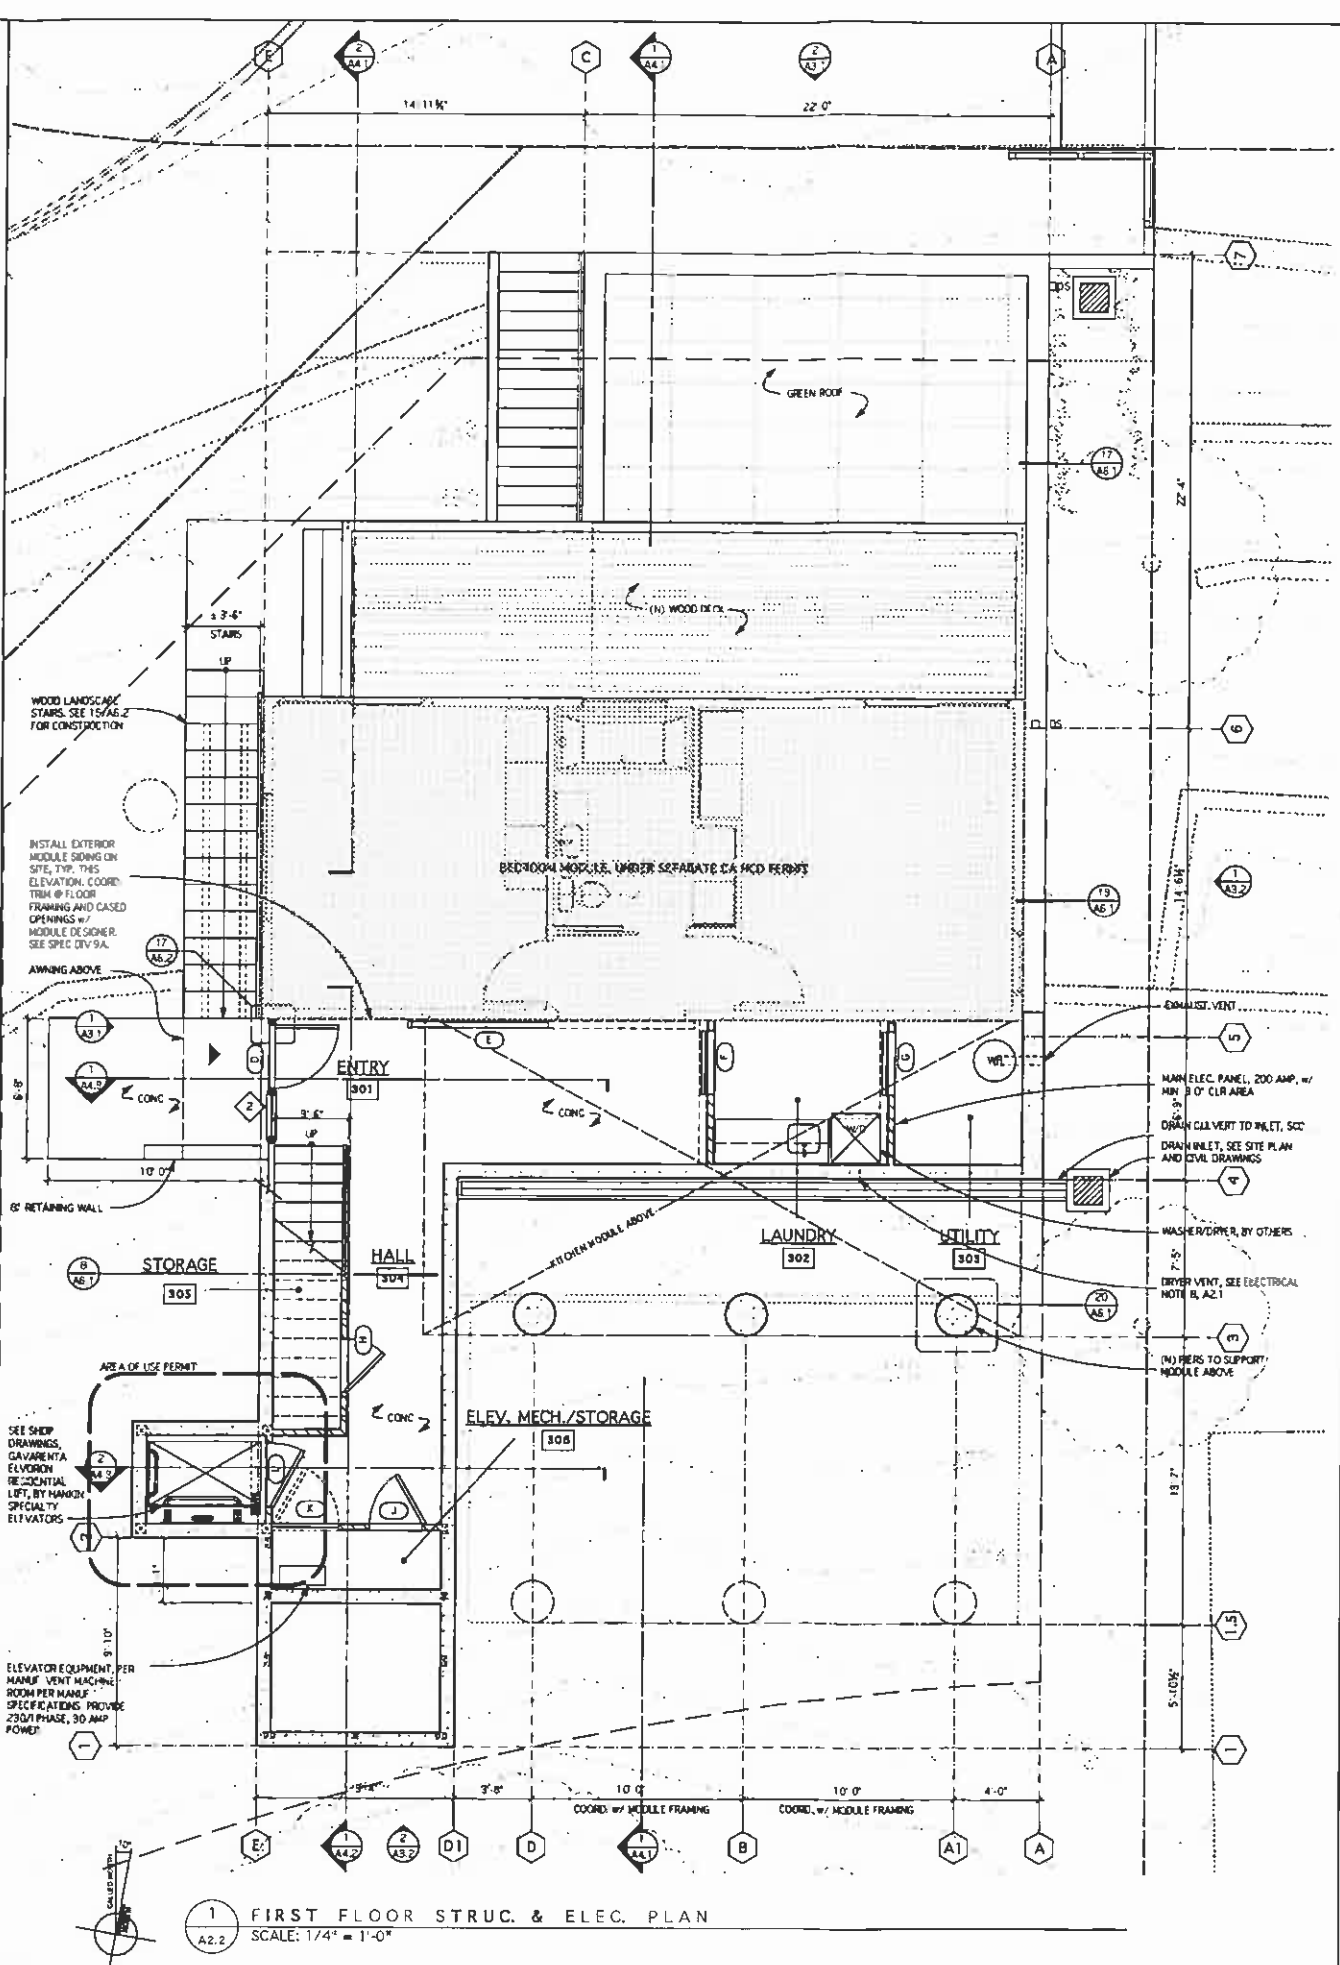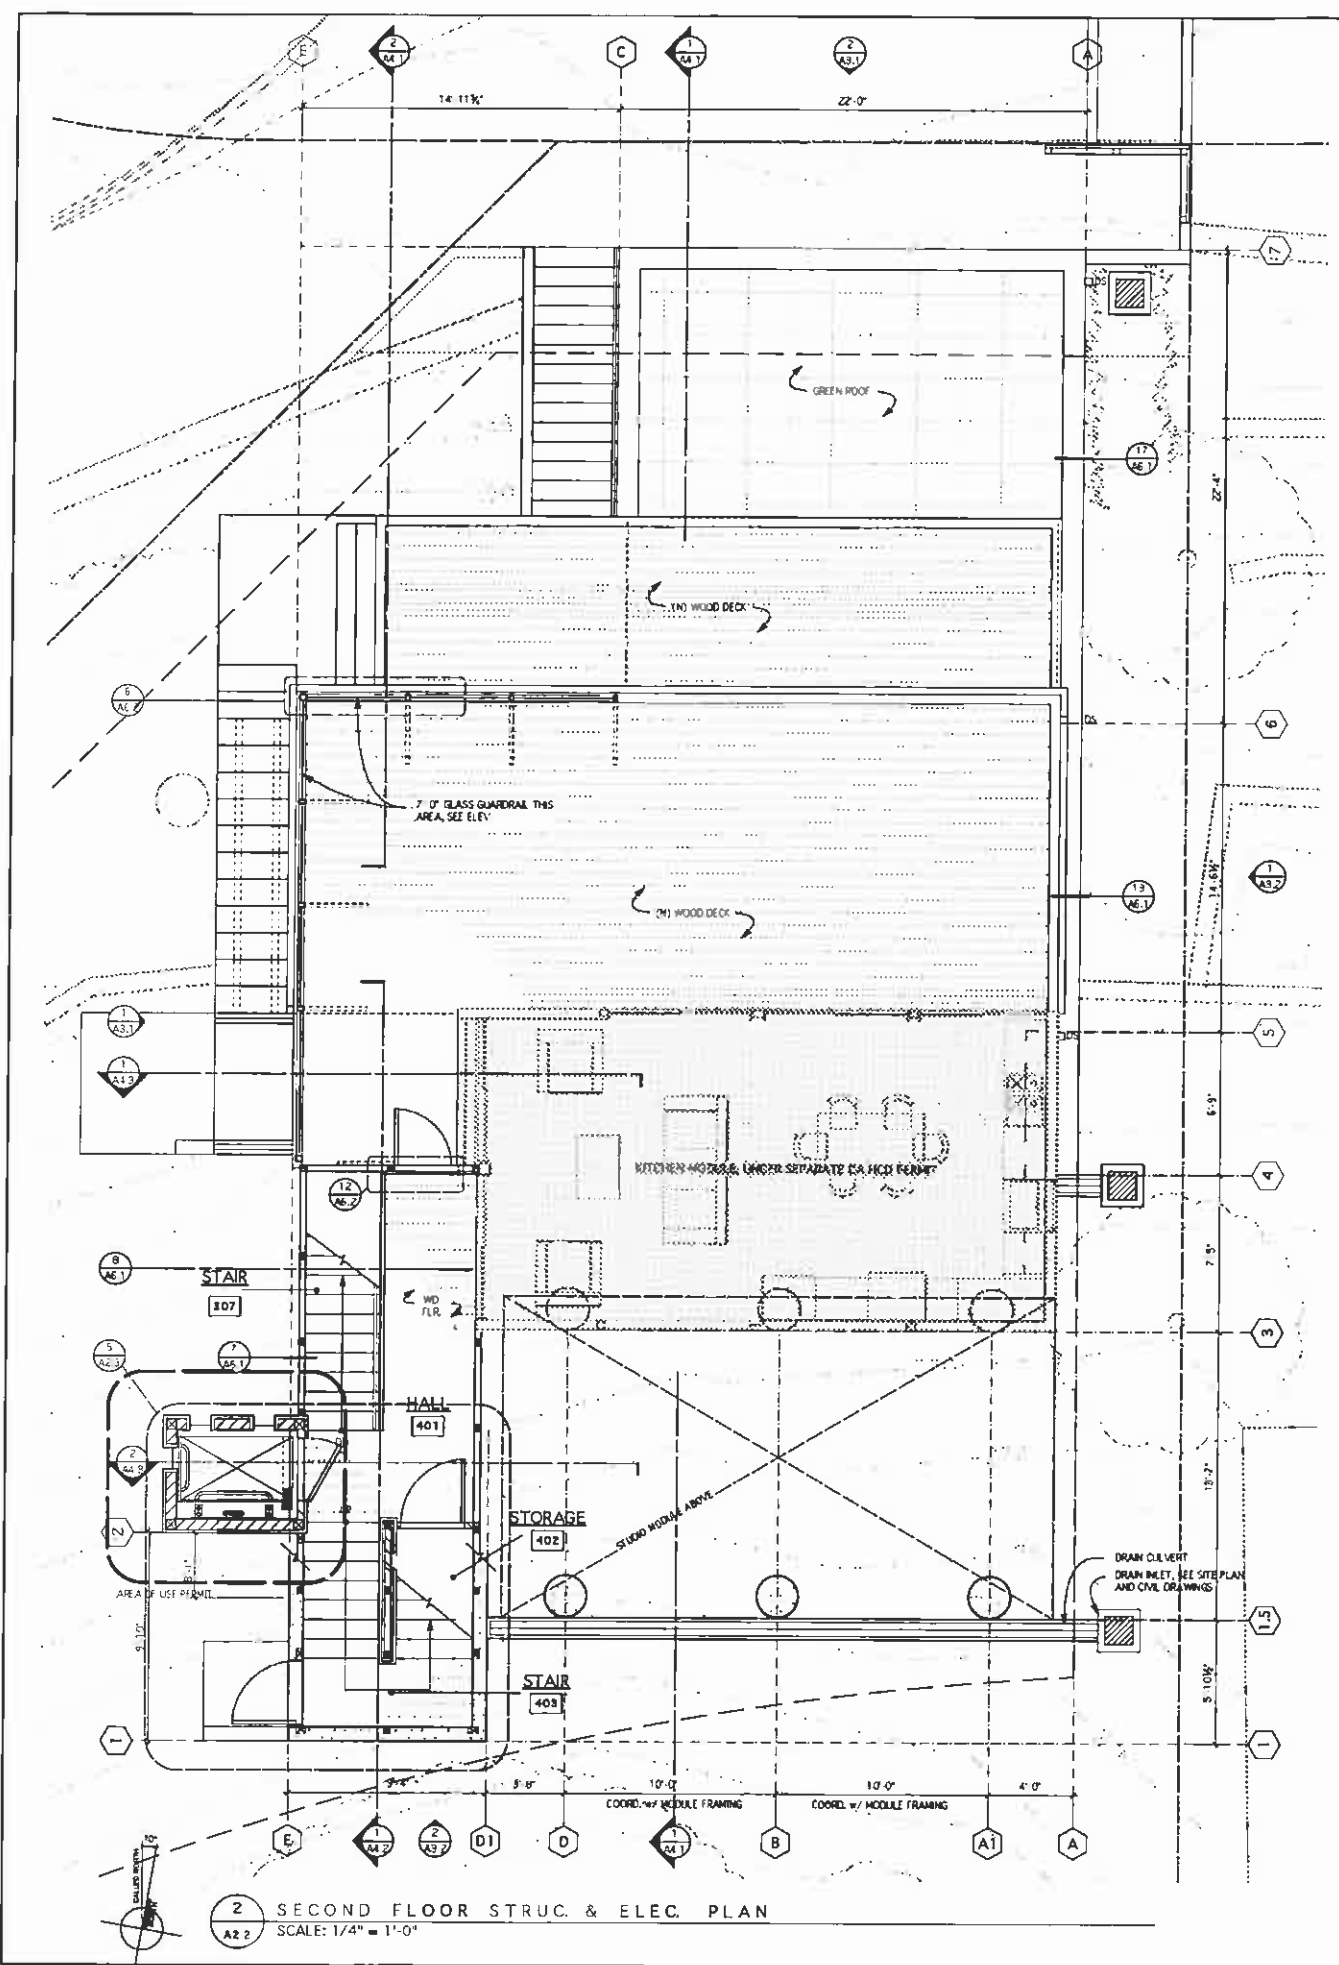

F.1.12




400 8th Street, #180
Berkeley, CA 94710
phone 510.838.9930
fax 510.538.0308
info@arkintilt.com
www.arkintilt.com

NEW RESIDENCE FOR
DAVE AND VICKY RICHOLLY
800 & 808 SIERRA POINT ROAD
BRISBANE, CA 94080
APN # 007-521-010 & 020


ELEVATIONS

DATE 08/08/12
JOB RM
SCALE AS NOTED
DRAWN ATA
SHEET

A3.1

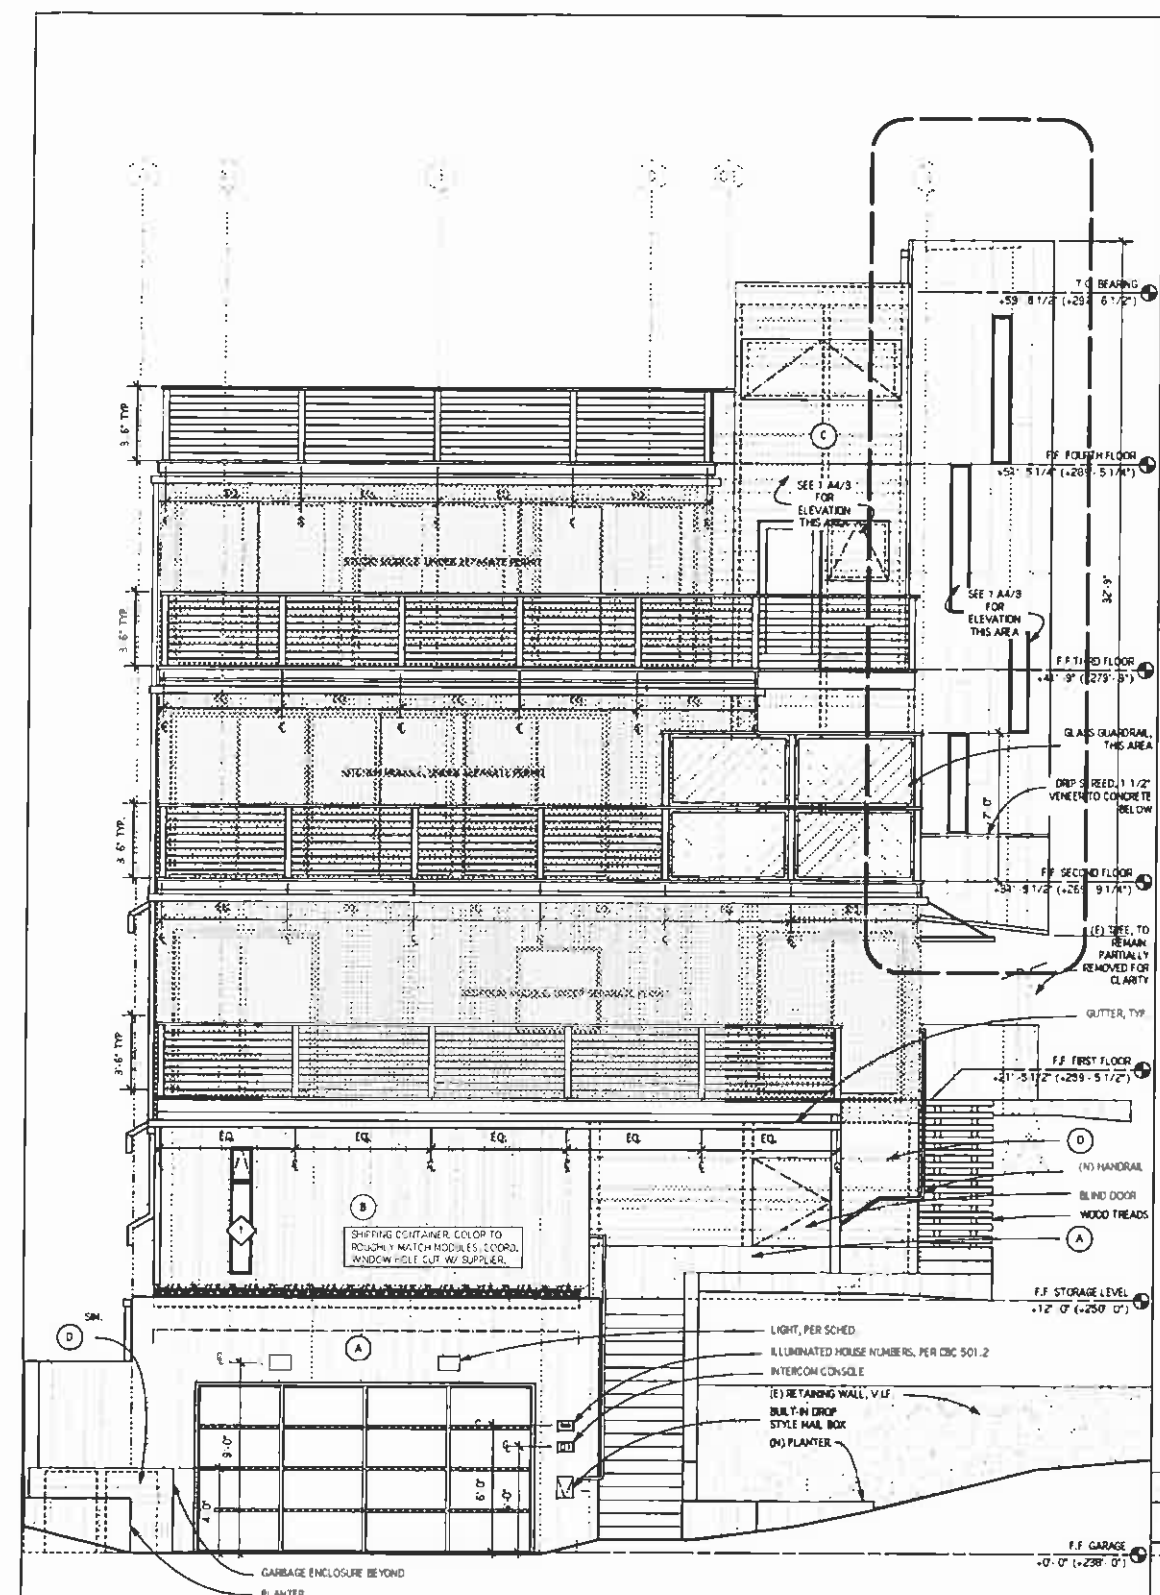

2 NORTH ELEVATION
SCALE: 1/4" = 1'-0"

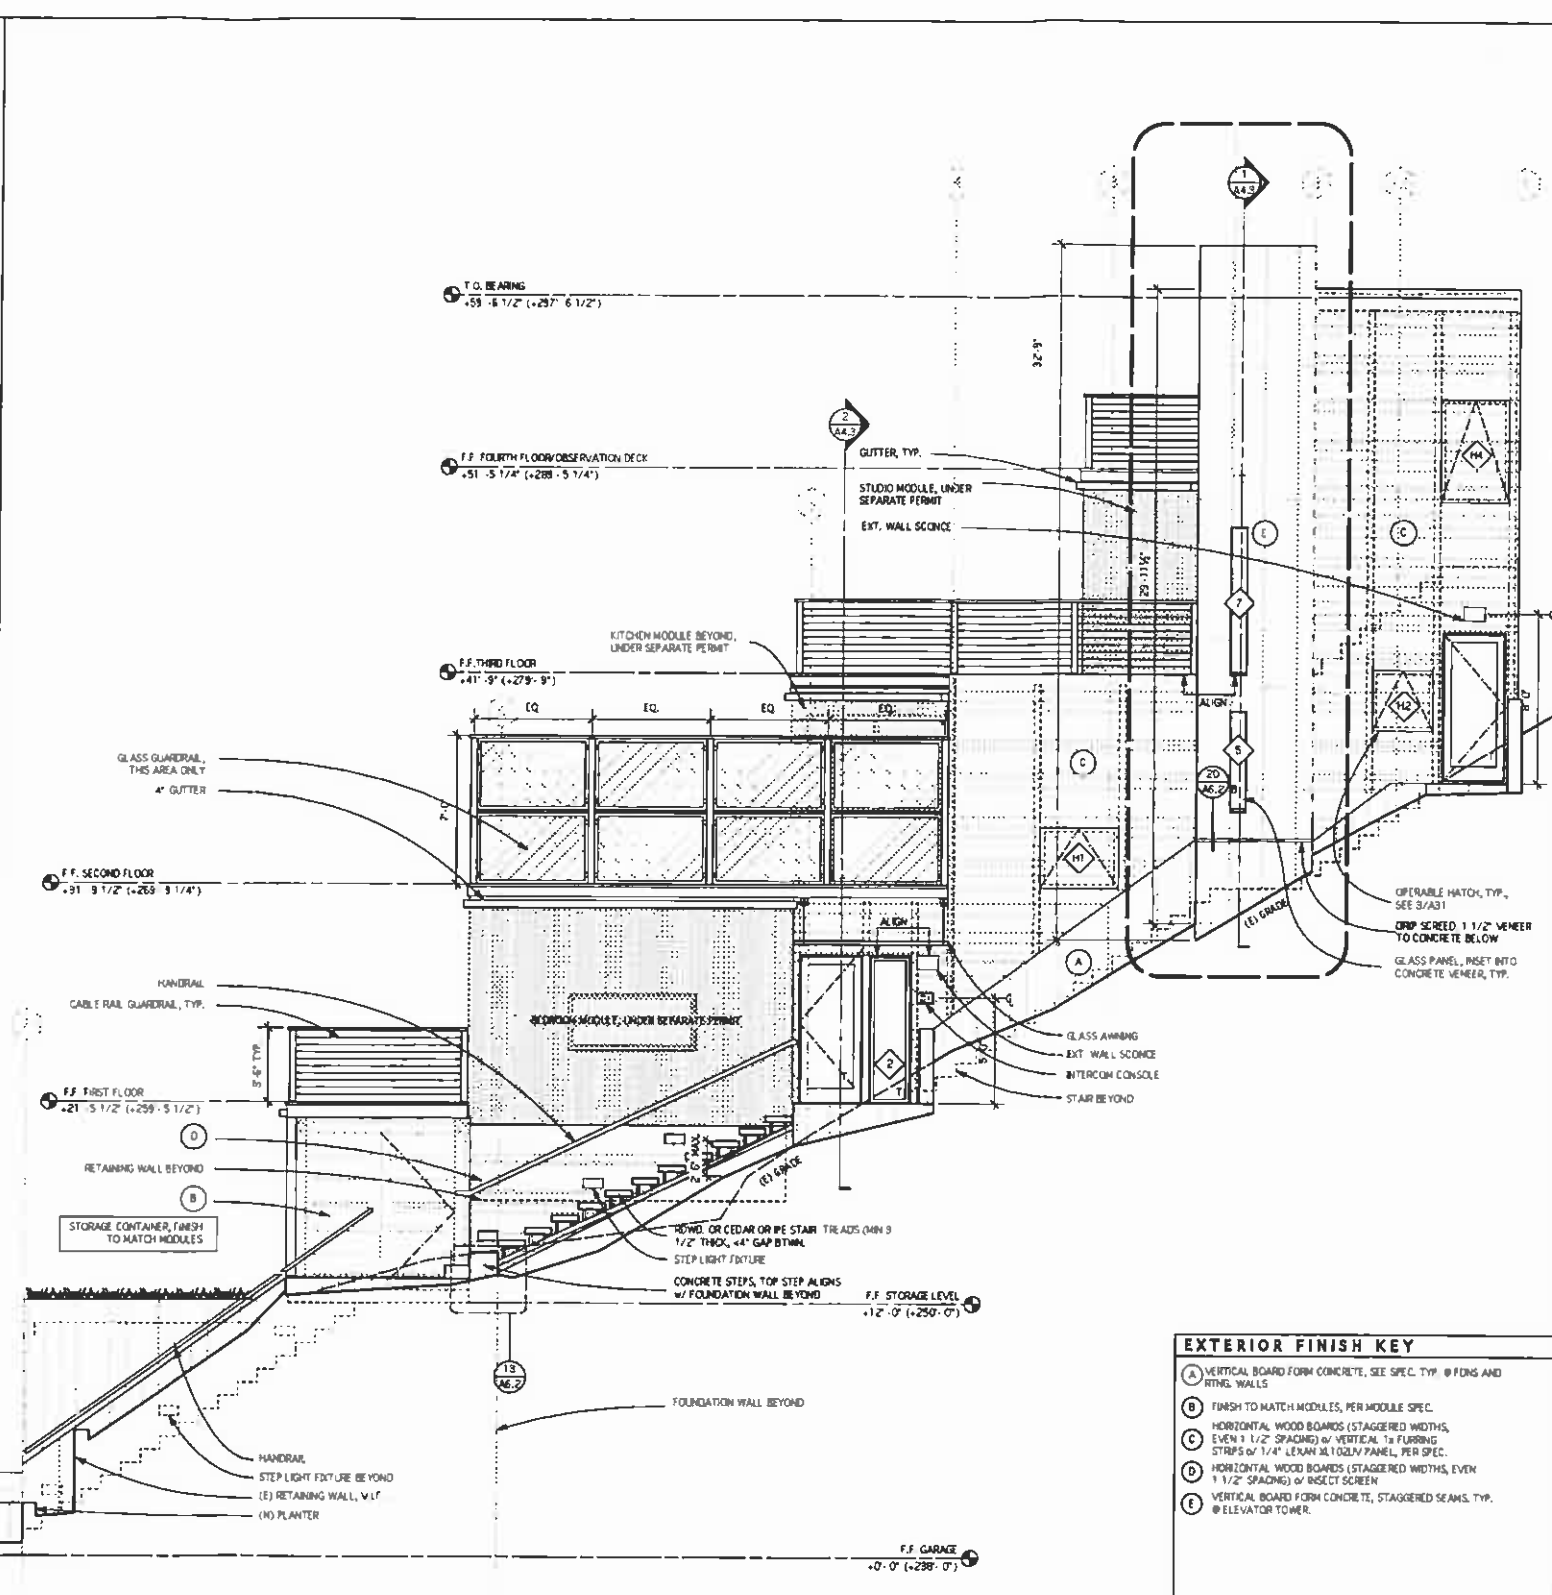

1 WEST ELEVATION
SCALE: 1/4" = 1'-0"

EXTERIOR FINISH KEY

- (A) VERTICAL BOARD FORM CONCRETE, SEE SPEC. TYP. @ FENS AND RETING. WALLS
- (B) FINISH TO MATCH MODULES, PER MODULE SPEC.
- (C) HORIZONTAL WOOD BOARDS (STAGGERED WIDTHS, EVEN 1 1/2" SPAACING) w/ VERTICAL 1x FLOORING STRIPS w/ 1/4" LEAN ALI OGLV PANEL, PER SPEC.
- (D) HORIZONTAL WOOD BOARDS (STAGGERED WIDTHS, EVEN 1 1/2" SPAACING) w/ INSECT SCREEN
- (E) VERTICAL BOARD FORM CONCRETE, STAGGERED SEAMS, TYP. @ ELEVATOR TOWER.

SHEET NOTES
1. SEE SECTION FOR DIMENSIONS, TYP.




1101 8th Street, #180
Berkeley, CA 94710
phone 510.538.9830
fax 510.512.0206
in fax@arkintilt.com
www.arkintilt.com

NEW RESIDENCE FOR
DAVE AND VICKY RICHOLLY
800 & 808 SIERRA POINT ROAD
BRISBANE, CA 94080
APN # 007-521-010 & 020


ELEVATIONS

DATE: 08/08/12
JOB: RX
SCALE: AS NOTED
DRAWN: ATA
SHEET

A3.2

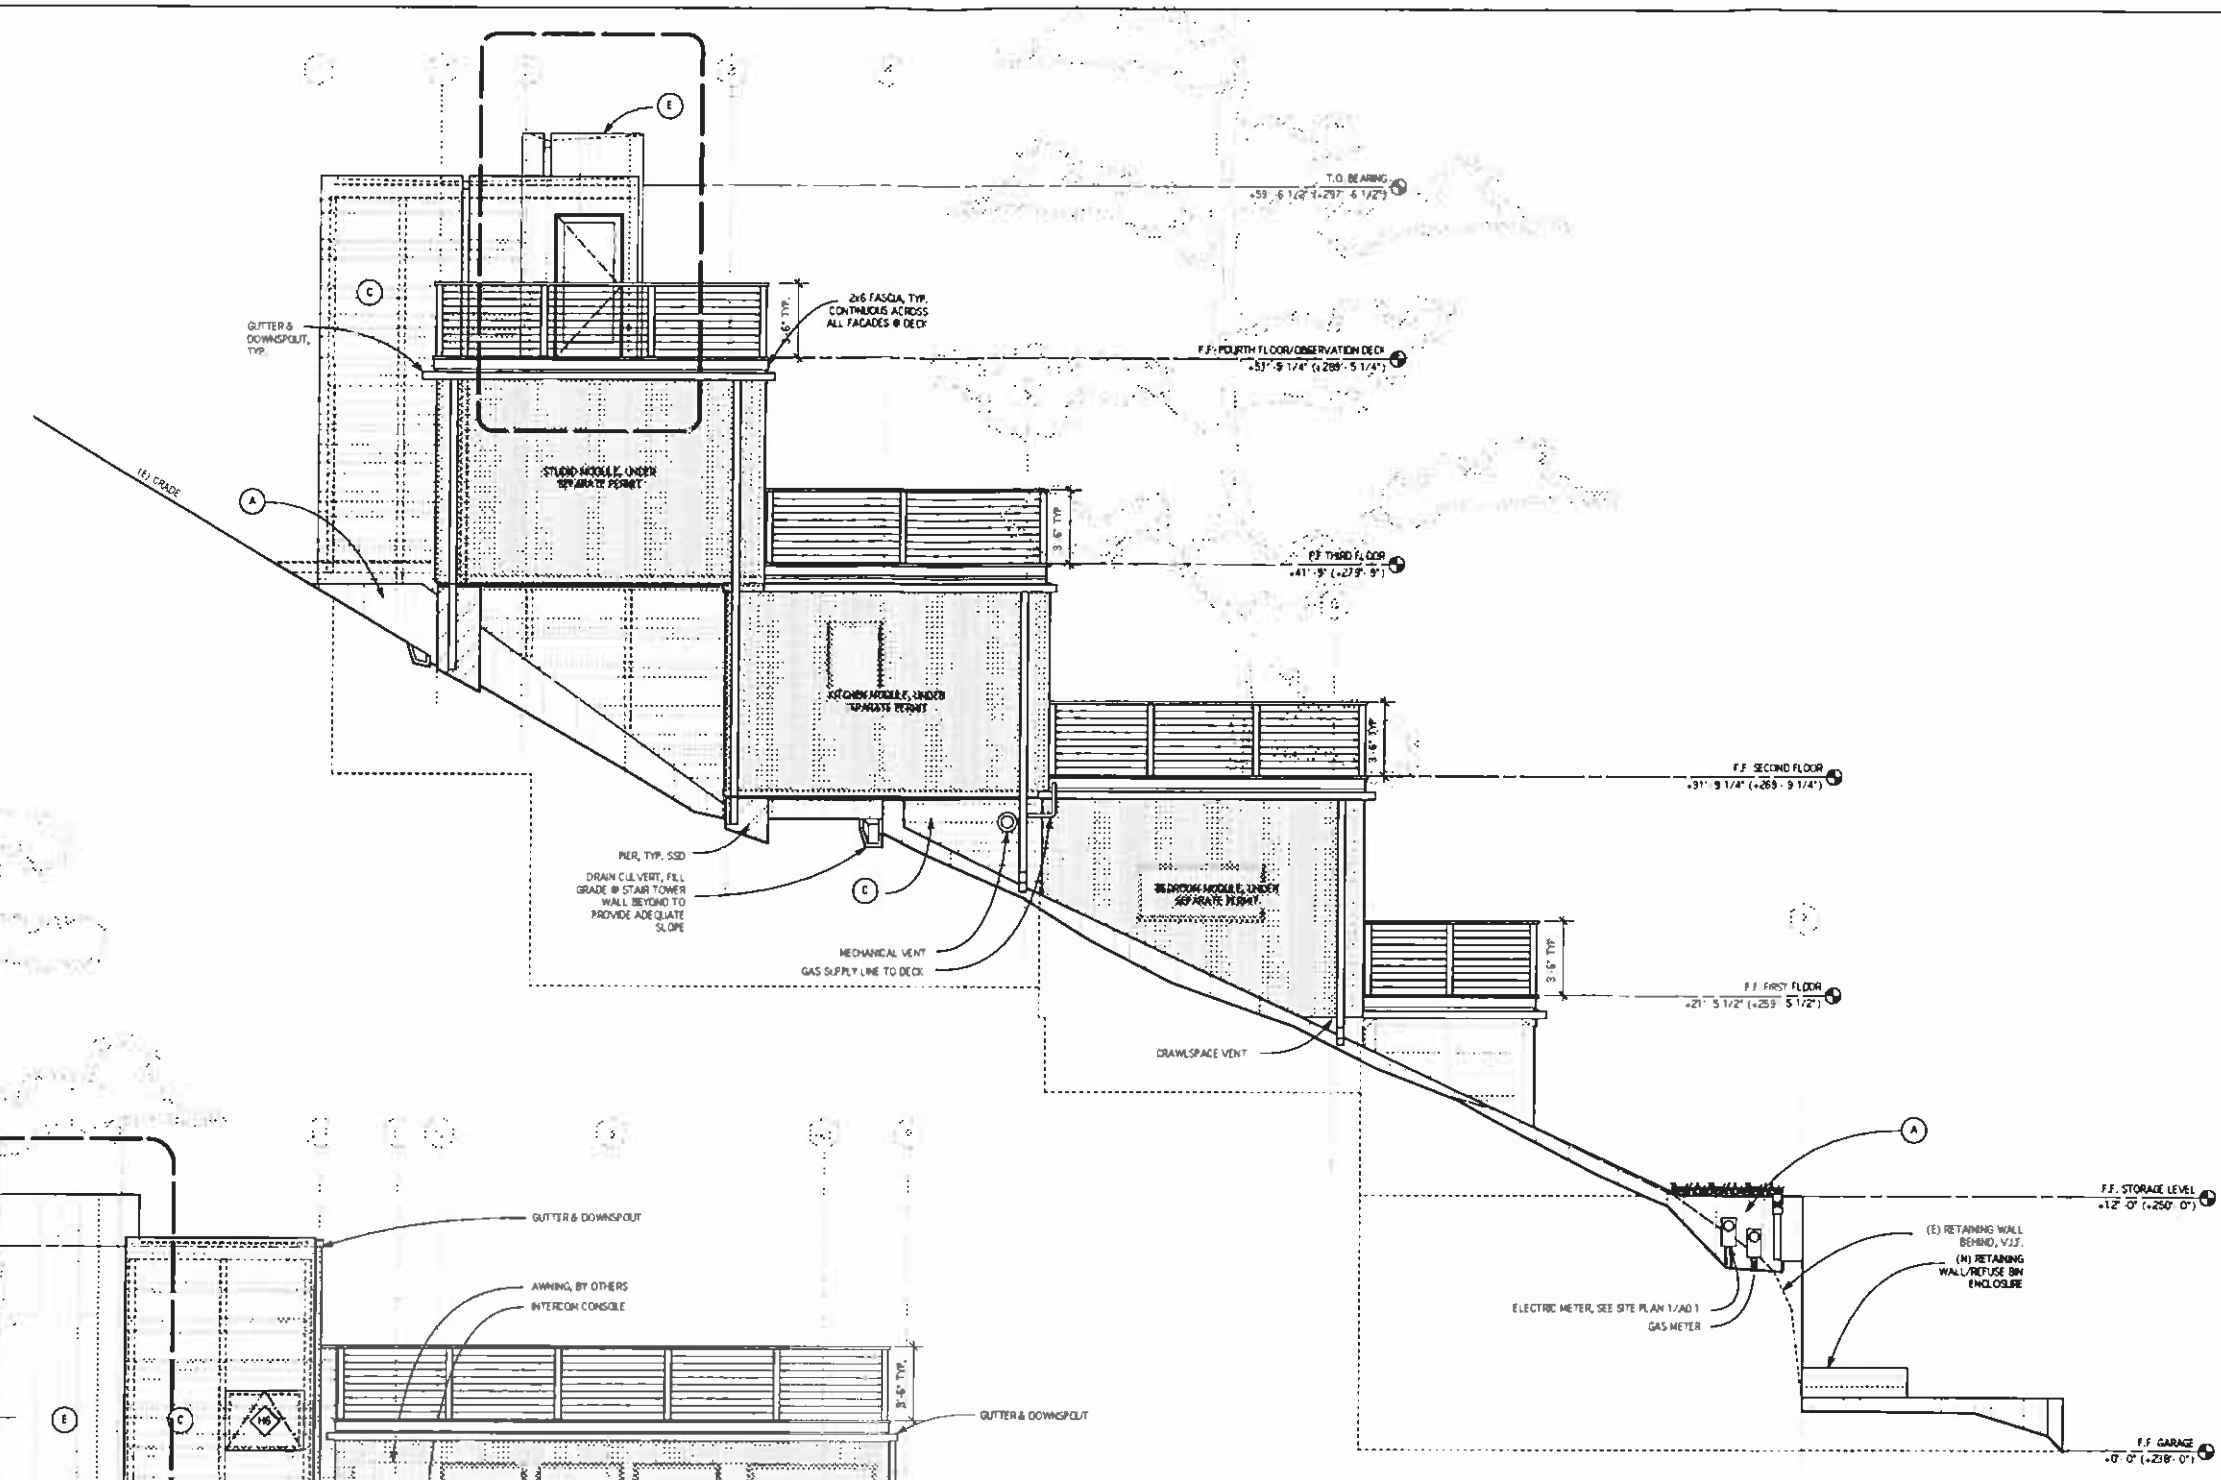

1 EAST ELEVATION
SCALE: 1/4" = 1'-0"

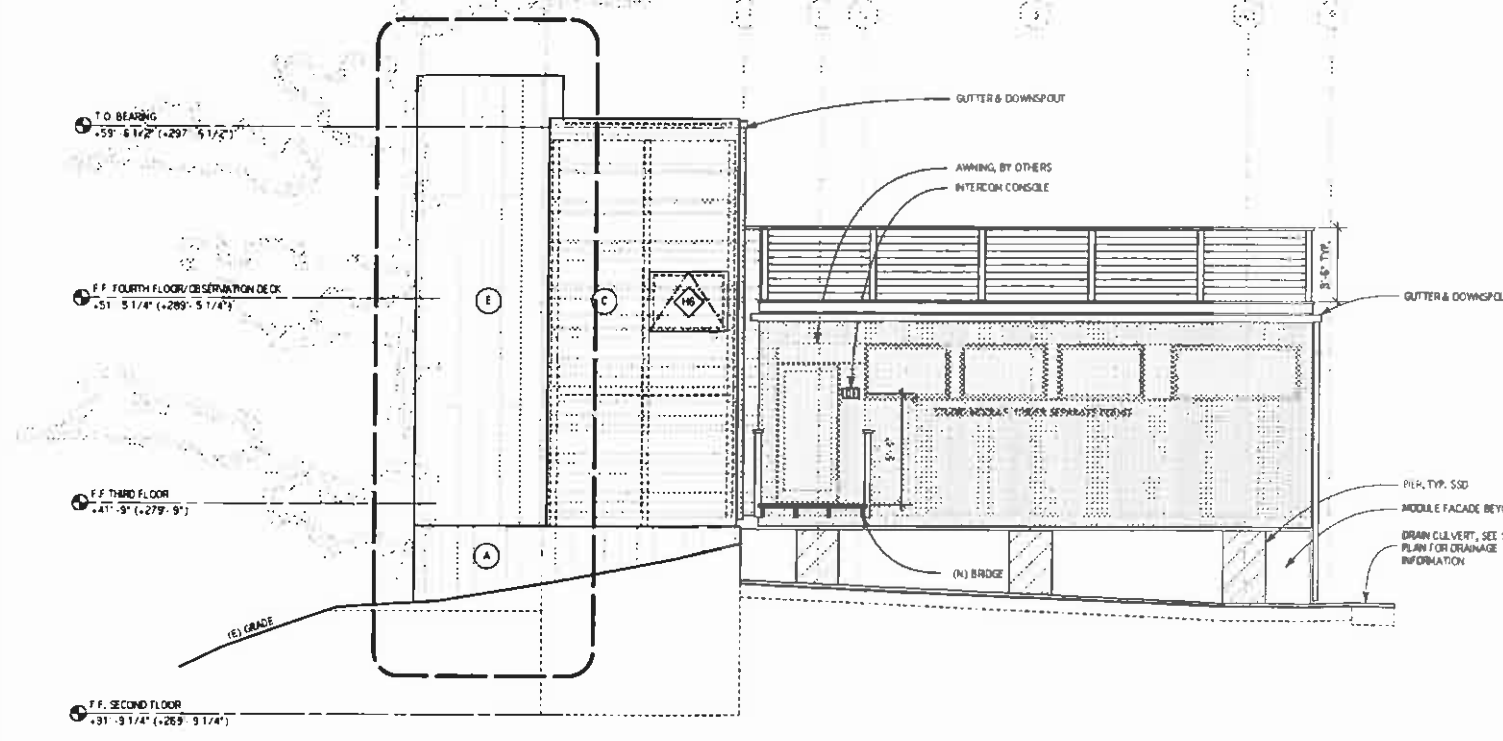

2 SOUTH ELEVATION
SCALE: 1/4" = 1'-0"

F.1.14