



**SITE LOCATION AERIAL
1000 MARINA BOULEVARD**

G.1.9.





HITACHI

neustar

GLAM



BRANNON TIRE

View from Bayshore Blvd.
Photo by Staff 10/2/14

G.1.10

101 FREEWAY

SIERRA POINT PKWY

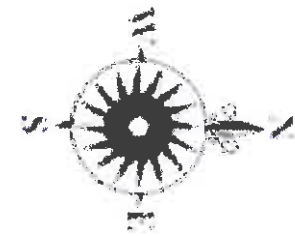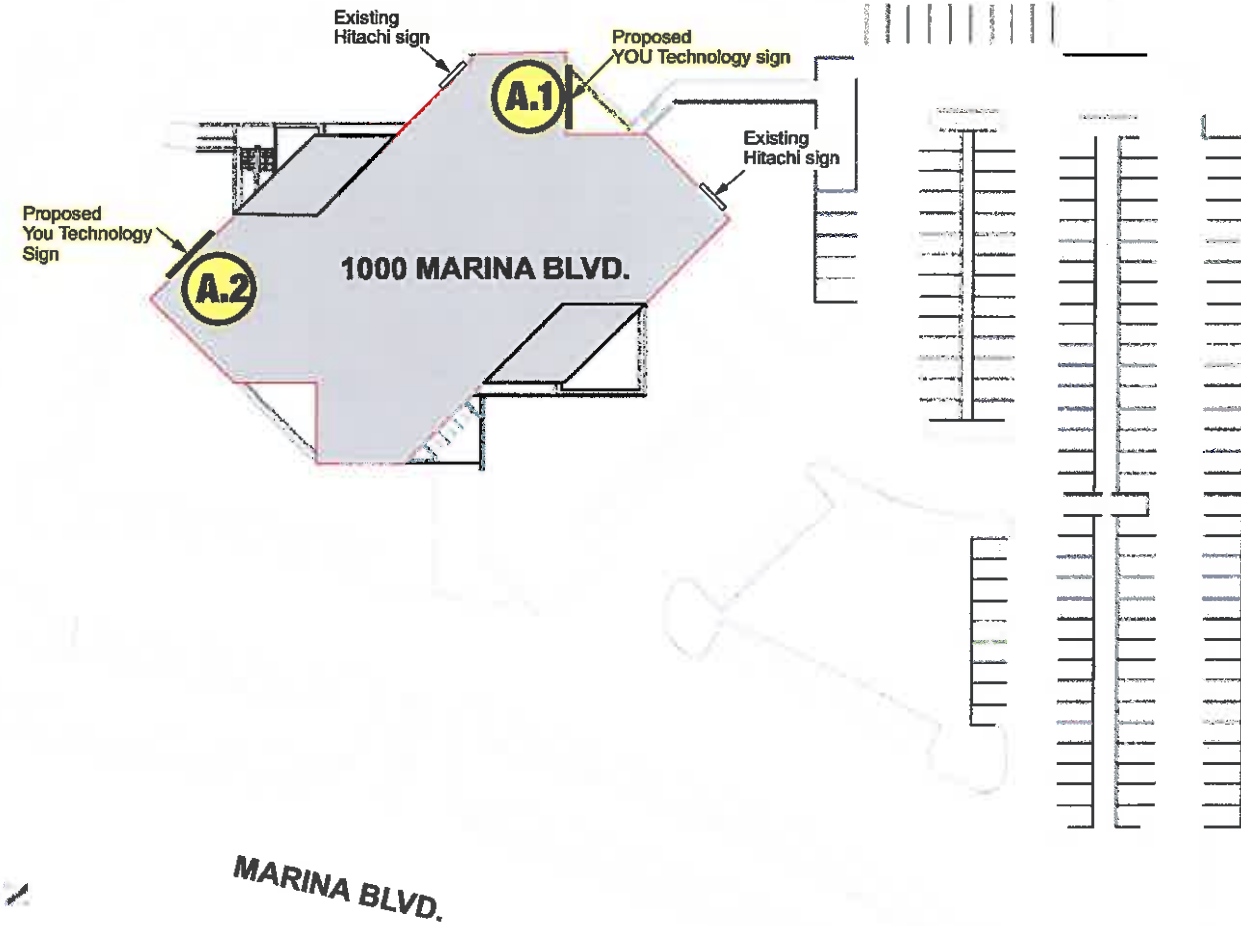

SITE PLAN

Not to Scale

PROJECT: YOU Technology	
LOCATION: 1000 Marina Blvd, Orinda, CA	
DATE: 5/2/14	
SALES: Terry Long	
DESIGNER: Aubrey Zhu	
SCALE: 1/4" = 1'-0"	

REVISION	DATE	DESCRIPTION

APPROVALS
SALES:
CUSTOMER:
LANDLORD:

CONCEPTUAL DRAWINGS ONLY:
 Dimensions are approximate & may change due to construction factors or exact field conditions. Colors shown are as close as printing will allow. Always follow written specifications.
ALL RIGHTS RESERVED:
 This design has been created for you in connection with a project being planned for you by AD ART. It may not be shown to anyone outside your organization, and may not be reproduced in any manner without prior consent.

G.I.II.



SOUTH ELEVATION



EAST ELEVATION




NORTH ELEVATION



WEST ELEVATION

G.1.12.

AREA: 109 SQ FT

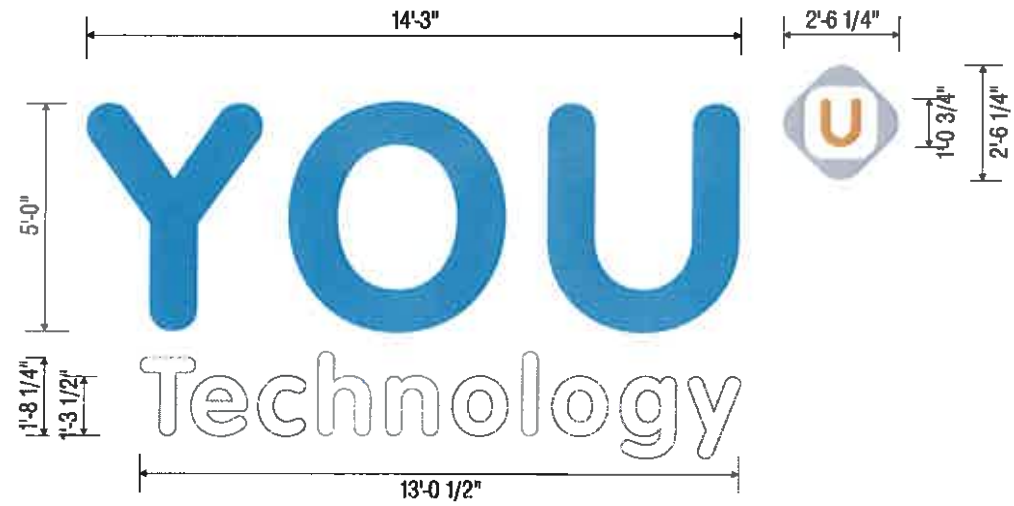

A.1 A.2 SIGN SPECIFICATIONS

Scale: 1/4" = 1'-0"


Manufacture and install one (1) set of face lit channel letters and logo, as shown.

Specifications:

Description	Specification/Material	Finish	Color
Letters & Logo Returns	5" deep alum	Matthews	White
"YOU" Faces	Acrylic w/ vinyl overlay	3M	Olympic Blue #3630-57 (To match CMYK: 83/39/19/1)
"Technology" Faces	Acrylic w/ vinyl overlay	3M	White #3630-20
Upper Right Logo Face	Acrylic w/ vinyl overlay	3M	Silver Gray #3630-51
Upper Right "U" Face	Acrylic w/ vinyl overlay	3M	Bronze #3630-129
Illumination	White LED's		



PROPOSED PHOTO OVERLAY (NORTH ELEVATION) - N.T.S.

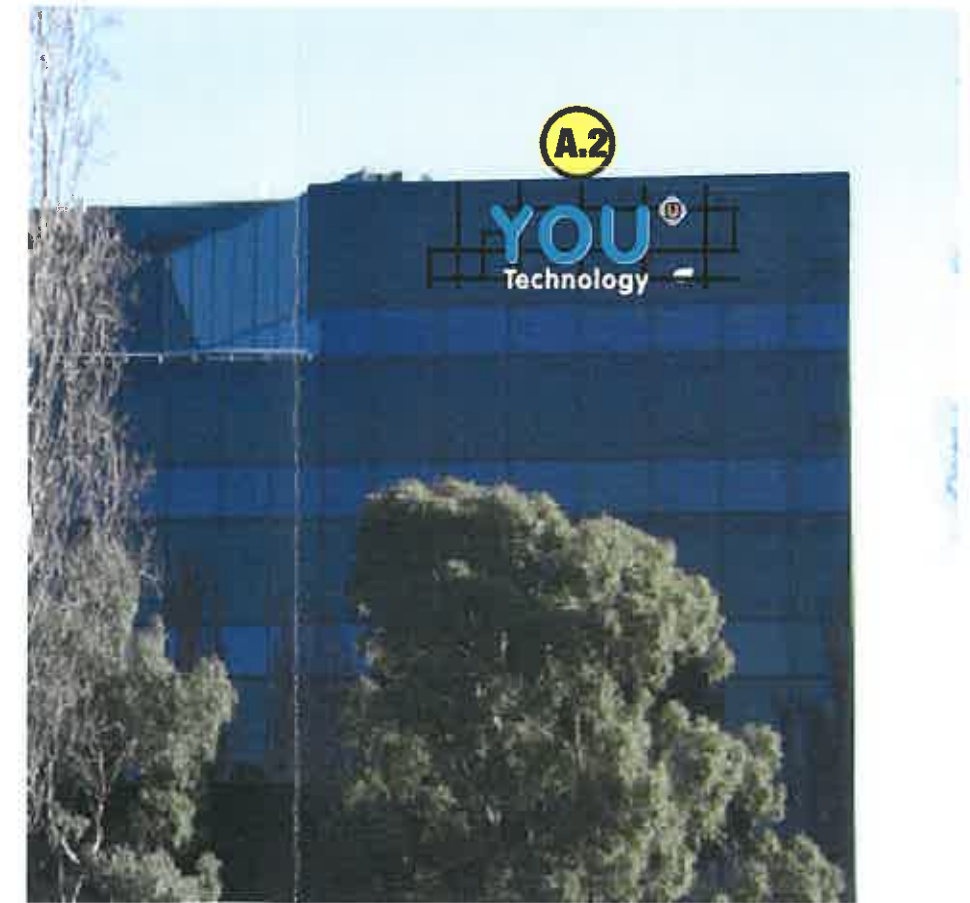

PROPOSED PHOTO OVERLAY (SOUTH ELEVATION) - N.T.S.


ADART 8 THOMAS MELLON CIRCLE/SUITE 260
SAN FRANCISCO, CA 94134
T 415.869.6480
F 415.869.6480
www.adart.com

PROJECT: YOU Technology	
LOCATION: 1000 Marina Blvd, Brisbane, CA	
DATE: 5/5/14	
SALES: Terry Long	
DESIGNER: Aubrey Zhu	
SCALE: 1/4" = 1'-0"	


REVISION	DATE	DESCRIPTION

APPROVALS
SALES:
CUSTOMER:
LANDLORD:

CONCEPTUAL DRAWINGS ONLY:
Dimensions are approximate & may change due to construction factors or exact field conditions. Colors shown are as close as printing will allow. Always follow written specifications.
ALL RIGHTS RESERVED:
This design has been created for you in connection with a project being planned for you by AD ART. It may not be shown to anyone outside your organization, and may not be reproduced in any manner without prior consent.

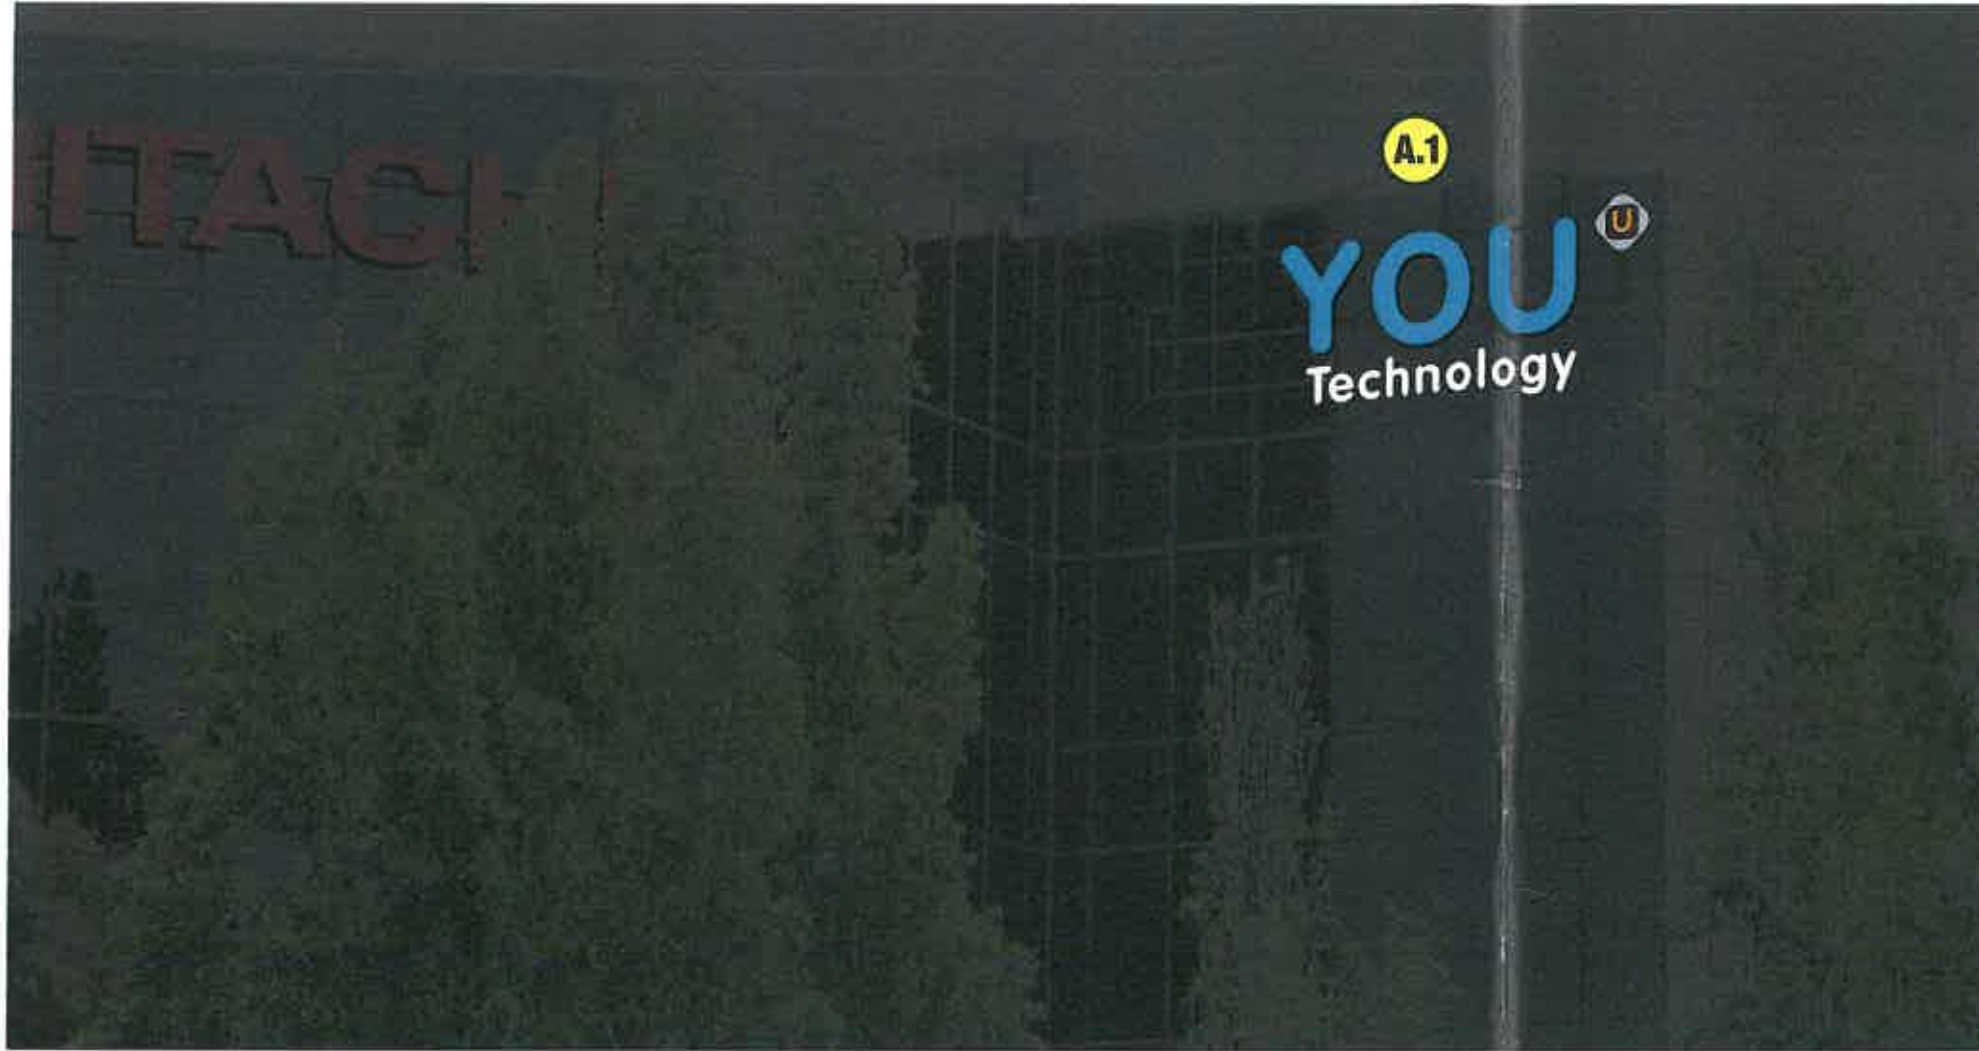

NIGHT VIEW (NORTH ELEVATION) - N.T.S.

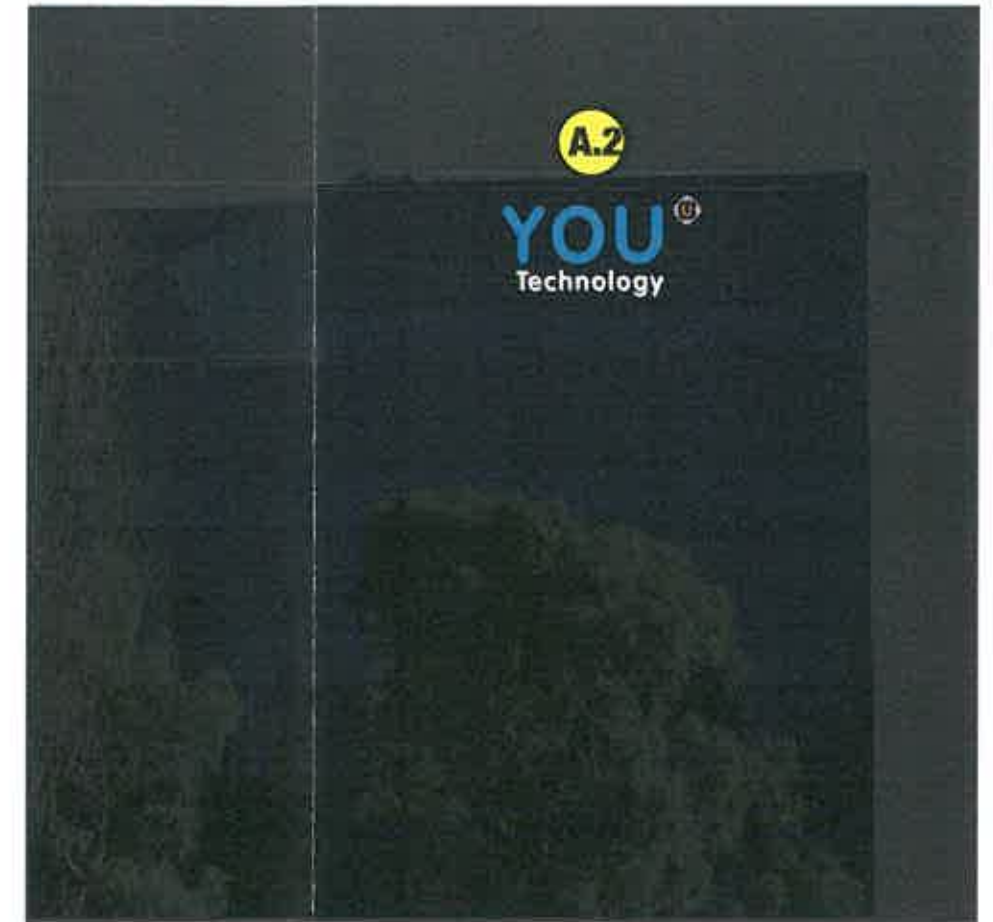

NIGHT VIEW (SOUTH ELEVATION) - N.T.S.


PROJECT: YOU Technology	
LOCATION: 1000 Marina Blvd, Brisbane, CA	
DATE: 5/5/14	
SALES: Terry Long	
DESIGNER: Aubrey Zhu	
SCALE: 1/4" = 1'-0"	

REVISION	DATE	DESCRIPTION


APPROVALS
SALES: _____
CUSTOMER: _____
LANDLORD: _____

CONCEPTUAL DRAWINGS ONLY:
 Dimensions are approximate & may change due to construction factors or exact field conditions. Colors shown are as close as printing will allow. Always follow written specifications.
ALL RIGHTS RESERVED:
 This design has been created for you in connection with a project being planned for you by AD ART. It may not be shown to anyone outside your organization, and may not be reproduced in any manner without prior consent.


G.1-15

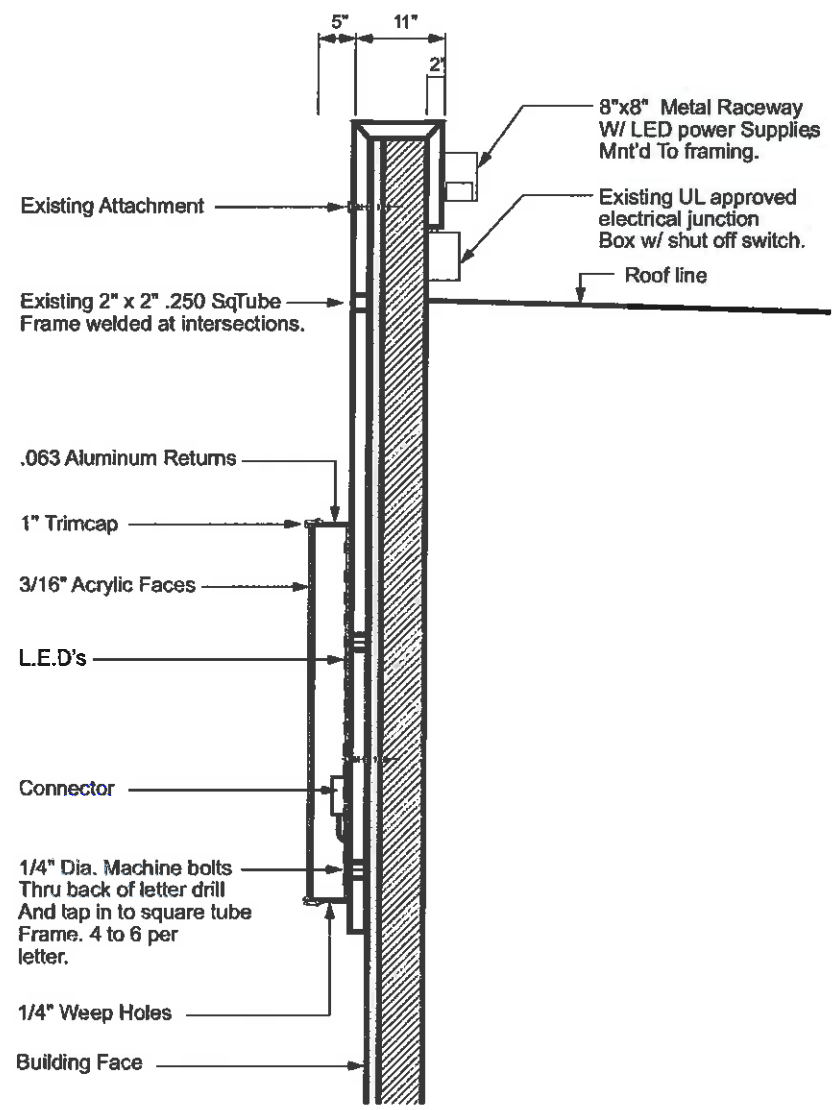

SECTION VIEW N.T.S.

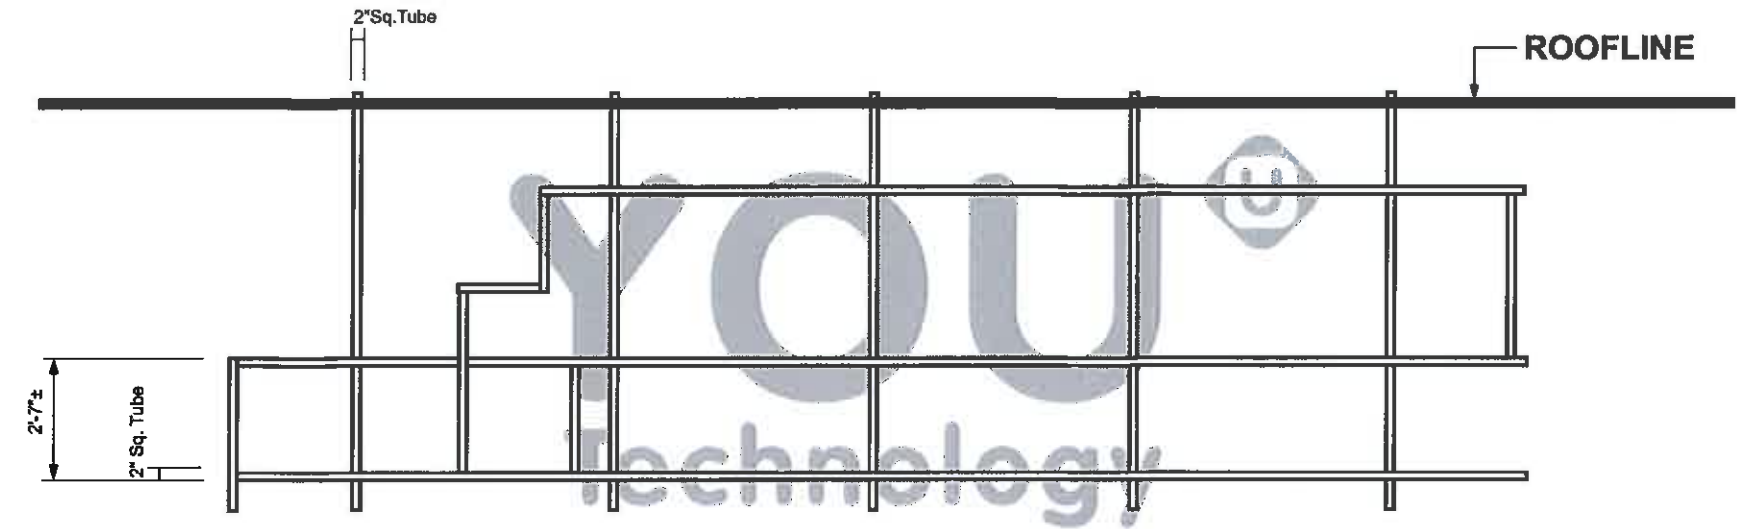

SOUTH ELEVATION

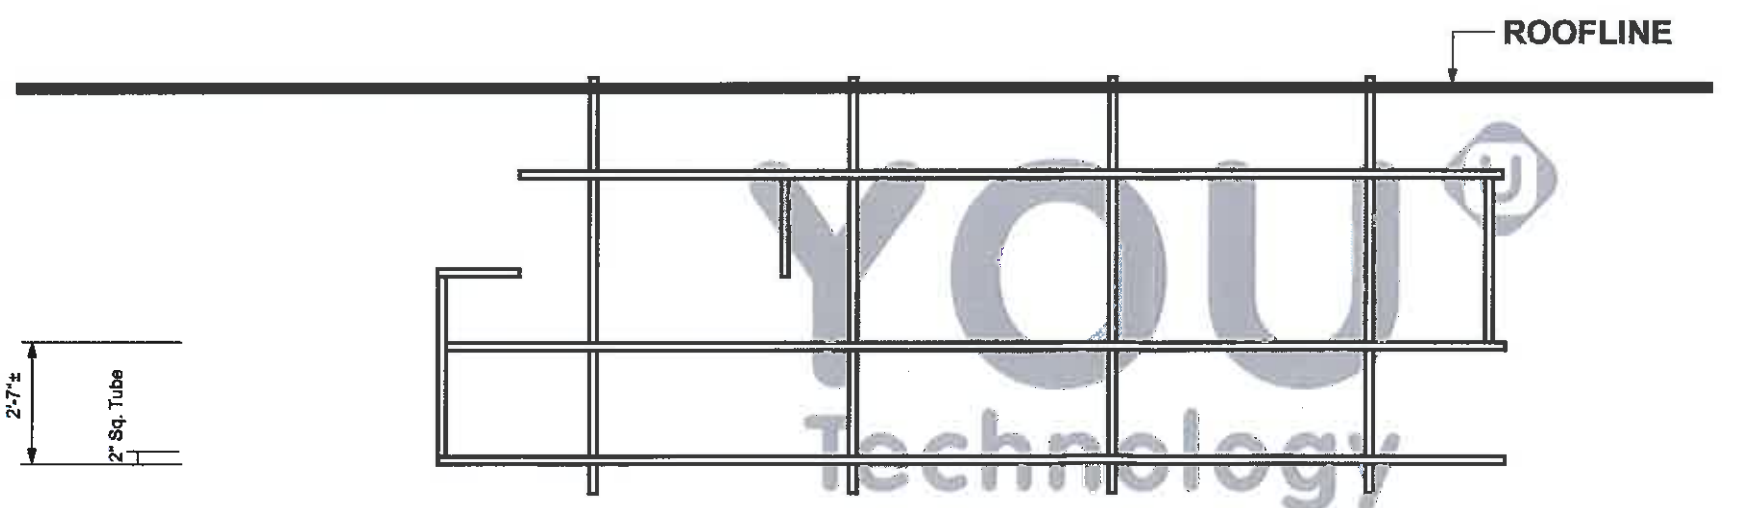

NORTH ELEVATION

PROJECT: YOU Technology	
LOCATION: 1000 Marina Blvd, Orinda, CA	
DATE: 5/5/14	
SALES: Terry Long	
DESIGNER: Aubrey Zhu	
SCALE: 1/4" = 1'-0"	

REVISION	DATE	DESCRIPTION

APPROVALS
SALES: _____
CUSTOMER: _____
LANDLORD: _____

CONCEPTUAL DRAWINGS ONLY:
 Dimensions are approximate & may change due to construction factors or exact field conditions. Colors shown are as close as printing will allow. Always follow written specifications.

ALL RIGHTS RESERVED:
 This design has been created for you in connection with a project being planned for you by AD ART. It may not be shown to anyone outside your organization, and may not be reproduced in any manner without prior consent.

G.1.14.