


DEPARTMENT OF PUBLIC WORKS
CITY OF BRISBANE

BAYSHORE BUS STOP IMPROVEMENT PROJECT

PROJECT NO. 9C01

TO BE SUPPLEMENTED BY CALTRANS STANDARD PLANS - DATED JULY 2006

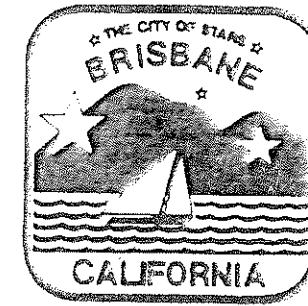

CITY COUNCIL

Mayor: Clifford R. Lentz

Mayor Pro Tempore: Raymond C. Miller

Council Member: W. Clarke Conway

Council Member: Terry O'Connell

Council Member: A. Sepi Richardson

City Manager: Clayton L. Holstine

City Engineer: Randy L. Breault

SHEET INDEX

| SHEET | SHEET TITLE |
|-------|----------------------|
| 1 | TITLE SHEET |
| 2 | PLAN |
| 3 | SIGNING AND STRIPING |
| 4 | DETAILS |

CITY OF BRISBANE
BAYSHORE BUS STOP IMPROVEMENT PROJECT
BRISBANE CALIFORNIA

| NO. | REVISIONS | DATE |
|-----|-----------|------|
| 6 | | |
| 5 | | |
| 4 | | |
| 3 | | |
| 2 | | |
| 1 | | |

PRIVATE DEVELOPMENT _____
STREETS AND TRAFFIC (SEWER SERVICES) _____
STREETS AND TRAFFIC (TRAFFIC OPERATIONS) _____
PARKS & RECREATION _____

TRANSPORTATION _____
SANITARY _____
STORM _____
ELECTRICAL _____
CONSTRUCTION _____
SURVEYS _____



DEPARTMENT OF PUBLIC WORKS
BRISBANE, CALIFORNIA


DRAWN BY: KK
CHECKED BY: RLB
PROJ. ENGR.: KK
DATE: May, 2012
SCALE: NOT DRAWN TO SCALE
SHEET NO. 1 OF 4 SHEETS

MR RANDY L. BREULT
DIRECTOR OF PUBLIC WORKS
FILE NO.




BAYSHORE BOULEVARD

GENEVA AVENUE

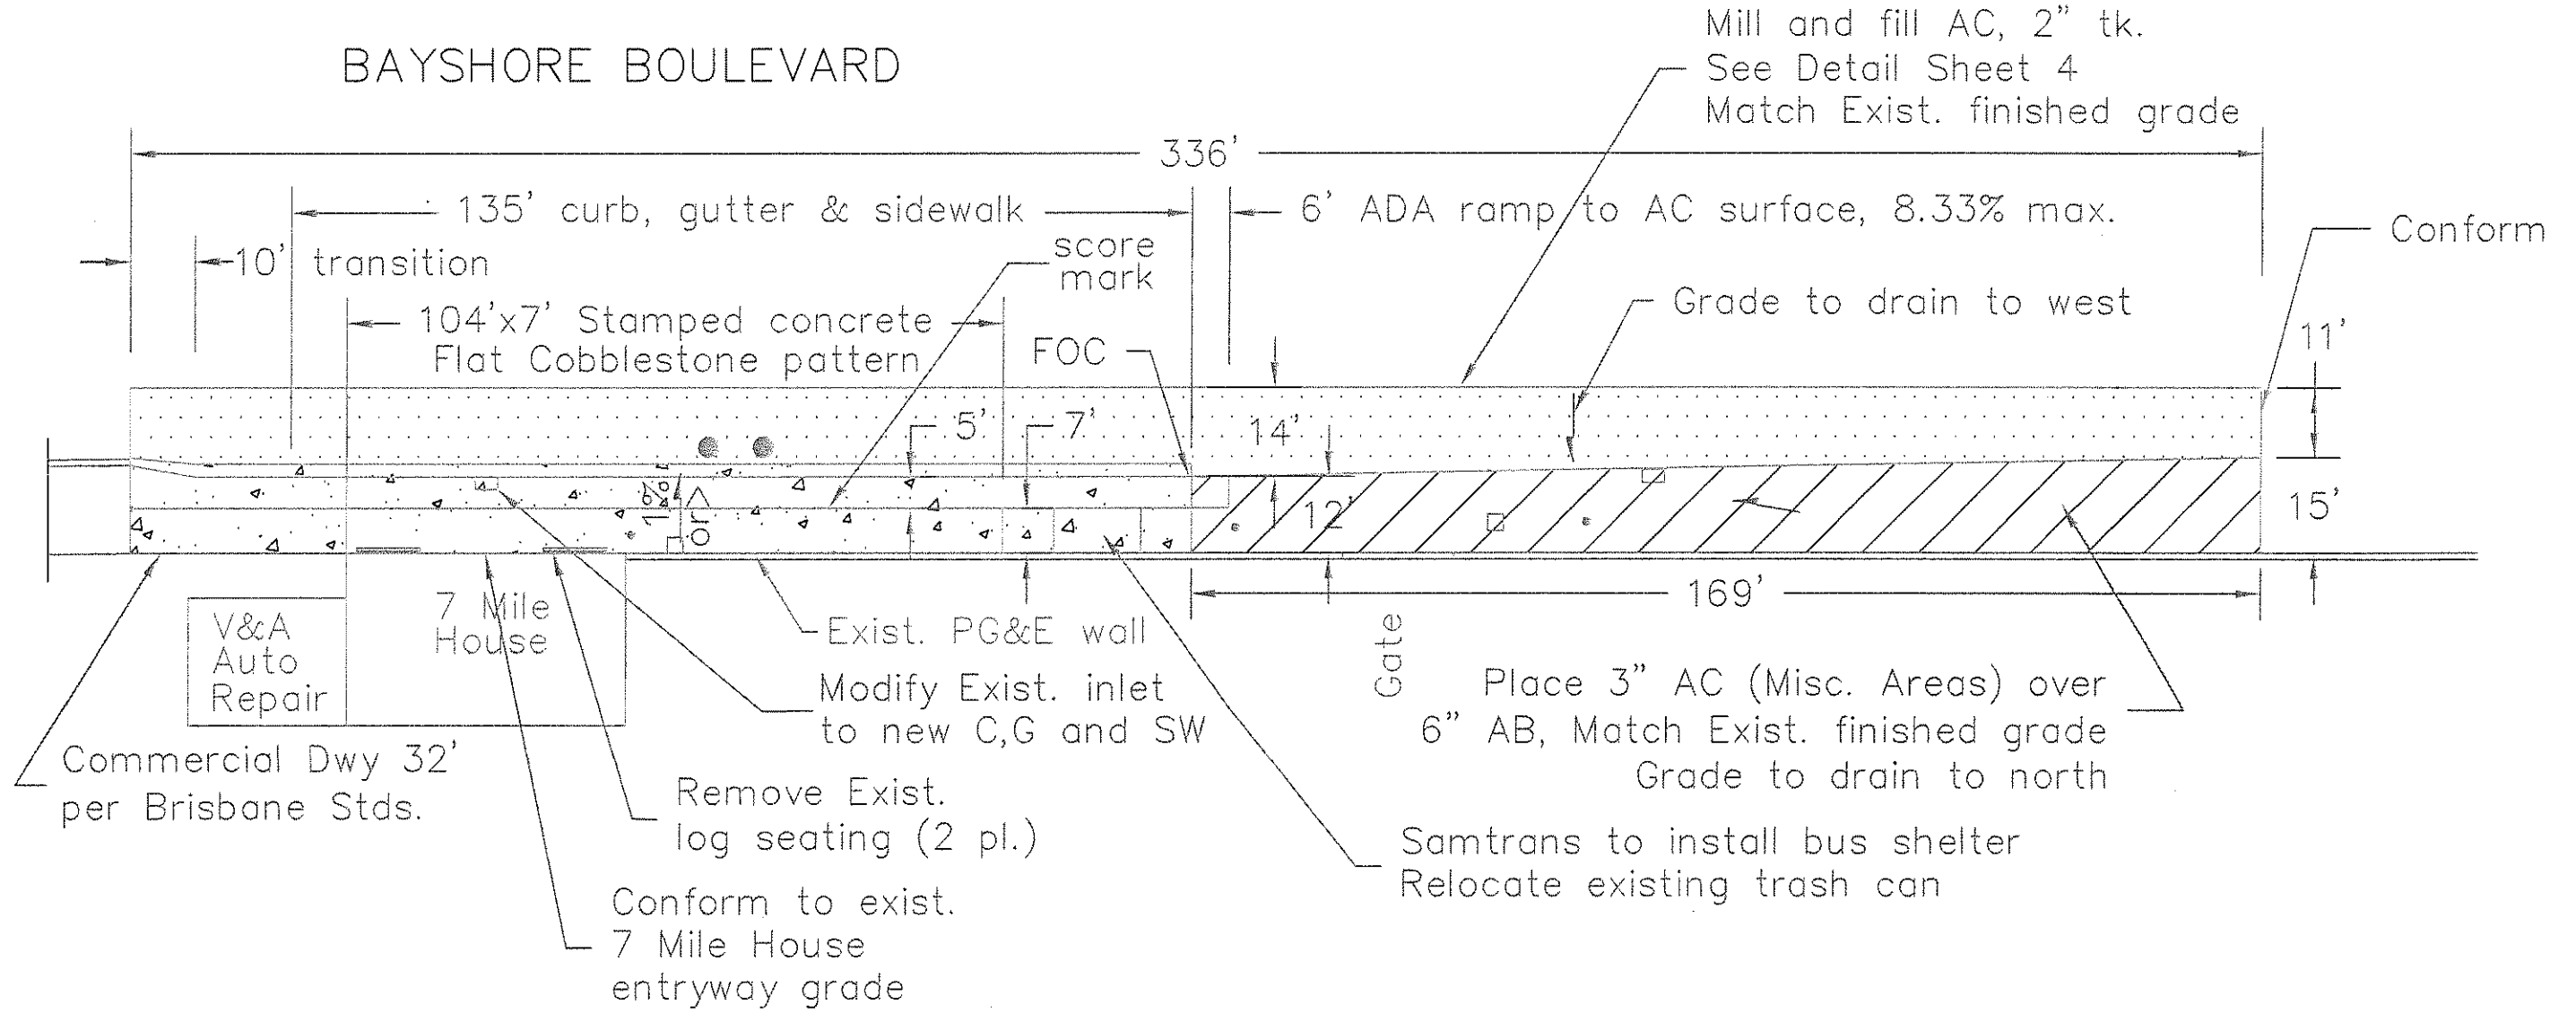

Refer to Caltrans Standards A10A and A10B for abbreviations and symbols.
Refer to Caltrans Standard A87 for Type A1 C&G

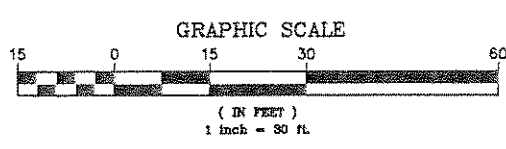


BAYSHORE BUS STOP IMPROVEMENT PROJECT PLAN

| NO. | REVISIONS | DATE |
|-----|-----------|------|
| 6 | | |
| 5 | | |
| 4 | | |
| 3 | | |
| 2 | | |
| 1 | | |

- PRIVATE DEVELOPMENT _____
- STREETS AND TRAFFIC (SEWER SERVICES) _____
- STREETS AND TRAFFIC (TRAFFIC OPERATIONS) _____
- PARKS & RECREATION _____
- TRANSPORTATION _____
- SANITARY _____
- STORM _____
- ELECTRICAL _____
- CONSTRUCTION _____
- SURVEYS _____



DEPARTMENT OF PUBLIC WORKS
BRISBANE, CALIFORNIA
DRAWN BY: KK MR RANDY L. BREault
CHECKED BY: RLB DIRECTOR OF PUBLIC WORKS
PROJ. ENGR.: KK
DATE: JUNE, 2012
SCALE: _____
SHEET NO. 2 OF 4 SHEETS FILE NO.

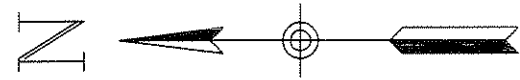


BAYSHORE BOULEVARD

Replace ex. Detail 27B
Rt. edgeline of bike lane

Install 5 white bolt
down channelizers

Stripe to conform to
southerly improvements

GENEVA AVENUE

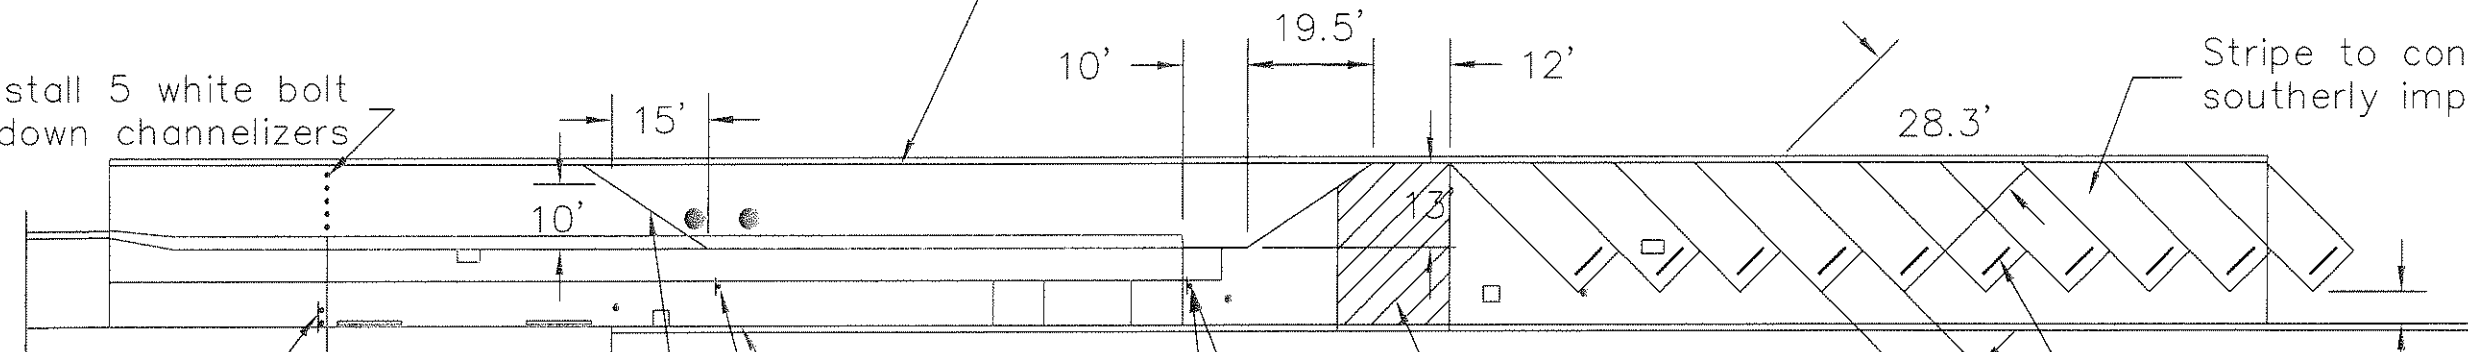

V&A
Auto
Repair

7 Mile
House

Exist. PG&E wall
Install Tow Away
No Parking signs
per City standard
Remove and replace ex.
Bus Stop signs (2)
4" Right edgeline,
Detail 27B (2 places)


Gate

9' (typ.)
Stripe yellow chevrons
in driveway area at
3' spacing

Install 4'
curb stops (typ.),
setback 2'
from
front of stall

Relocate exist. city limit
sign with new signposts.
Do not block business signs.

Refer to Caltrans Standards A20A and
A20B for Striping Details, and A88A for
locations of truncated domes. (5 locations)

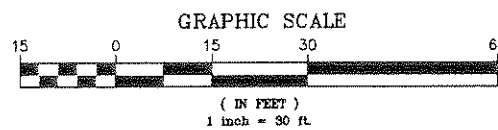

BAYSHORE BUS STOP
IMPROVEMENT PROJECT
SIGNING AND STRIPING PLAN

| NO. | REVISIONS | DATE |
|-----|-----------|------|
| 6 | | |
| 5 | | |
| 4 | | |
| 3 | | |
| 2 | | |
| 1 | | |


PRIVATE DEVELOPMENT _____
STREETS AND TRAFFIC
(SEWER SERVICES) _____
STREETS AND TRAFFIC
(TRAFFIC OPERATIONS) _____
PARKS & RECREATION _____

TRANSPORTATION _____
SANITARY _____
STORM _____
ELECTRICAL _____
CONSTRUCTION _____
SURVEYS _____




DEPARTMENT OF PUBLIC WORKS
BRISBANE, CALIFORNIA

DRAWN BY: KK MR RANDY L. BREault
DIRECTOR OF PUBLIC WORKS
CHECKED BY: RLB
PROJ. ENGR.: KK
DATE: JUNE, 2012
SCALE: _____
SHEET NO. 3 OF 4 SHEETS FILE NO.

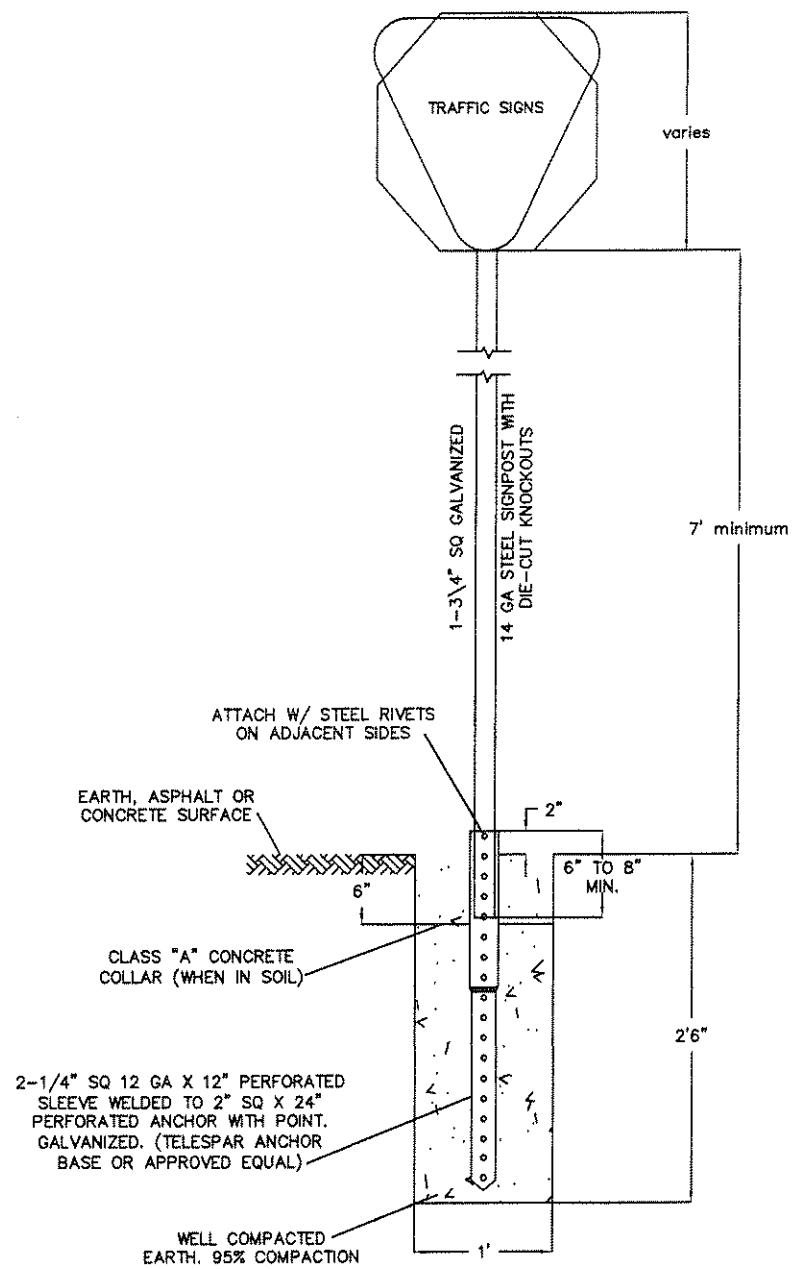

DETAIL A
BREAKAWAY SIGN POST
 NOT TO SCALE

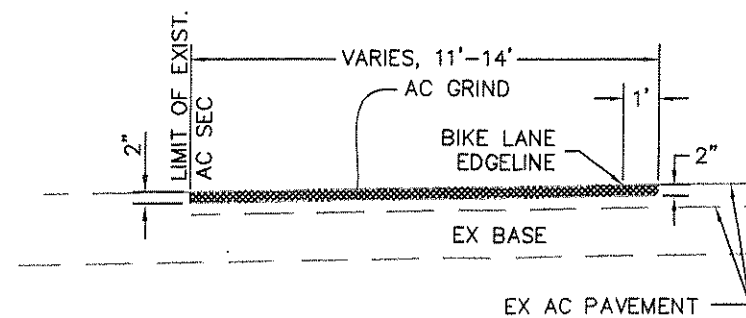

DETAIL B
COLD PLANE AC PAVEMENT
 NOT TO SCALE

GRAPHIC SCALE
 NO SCALE

**BAYSHORE BUS STOP
 IMPROVEMENT PROJECT**
 DETAILS

| REVISIONS | DATE |
|-----------|------|
| 6 | |
| 5 | |
| 4 | |
| 3 | |
| 2 | |
| 1 | |

PRIVATE DEVELOPMENT _____
 STREETS AND TRAFFIC (SEWER SERVICES) _____
 STREETS AND TRAFFIC (TRAFFIC OPERATIONS) _____
 PARKS & RECREATION _____

TRANSPORTATION _____
 SANITARY _____
 STORM _____
 ELECTRICAL _____
 CONSTRUCTION _____
 SURVEYS _____



DEPARTMENT OF PUBLIC WORKS
 BRISBANE, CALIFORNIA
 DRAWN BY: KK MR RANDY L. BREault
 CHECKED BY: RLB DIRECTOR OF PUBLIC WORKS
 PROJ. ENGR.: KK
 DATE: MAY, 2012
 SCALE: _____
 SHEET NO. 4 OF 4 SHEETS FILE NO.