




SITE ENTRY ACCESS PARKING SIGN
NOT TO SCALE

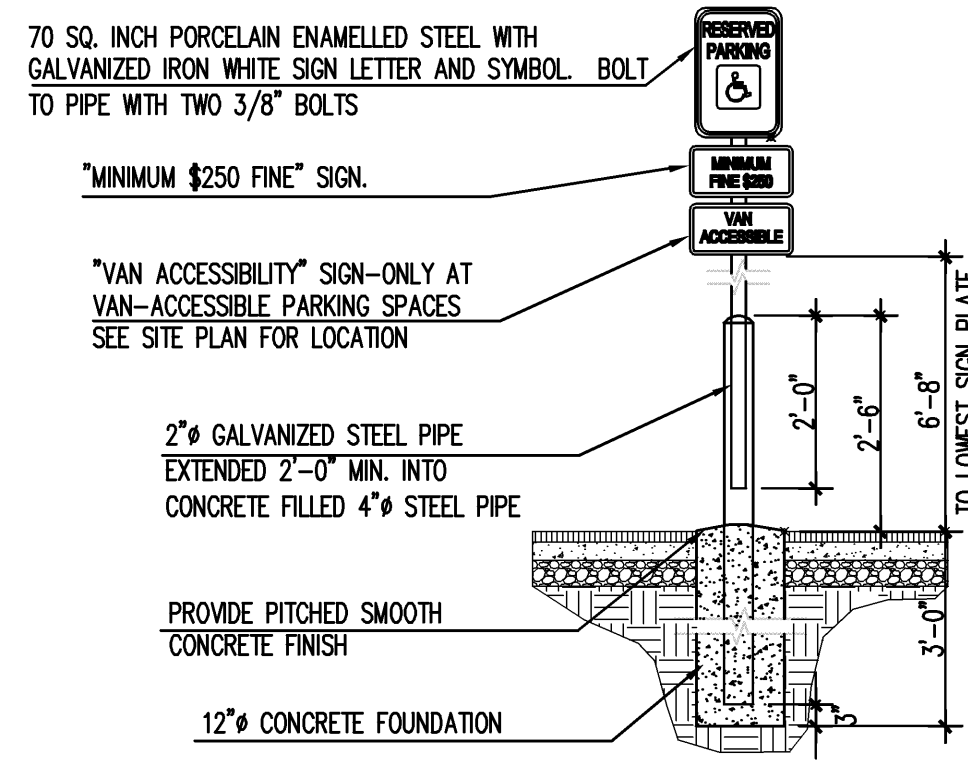

ACCESS PARKING SIGN
NOT TO SCALE

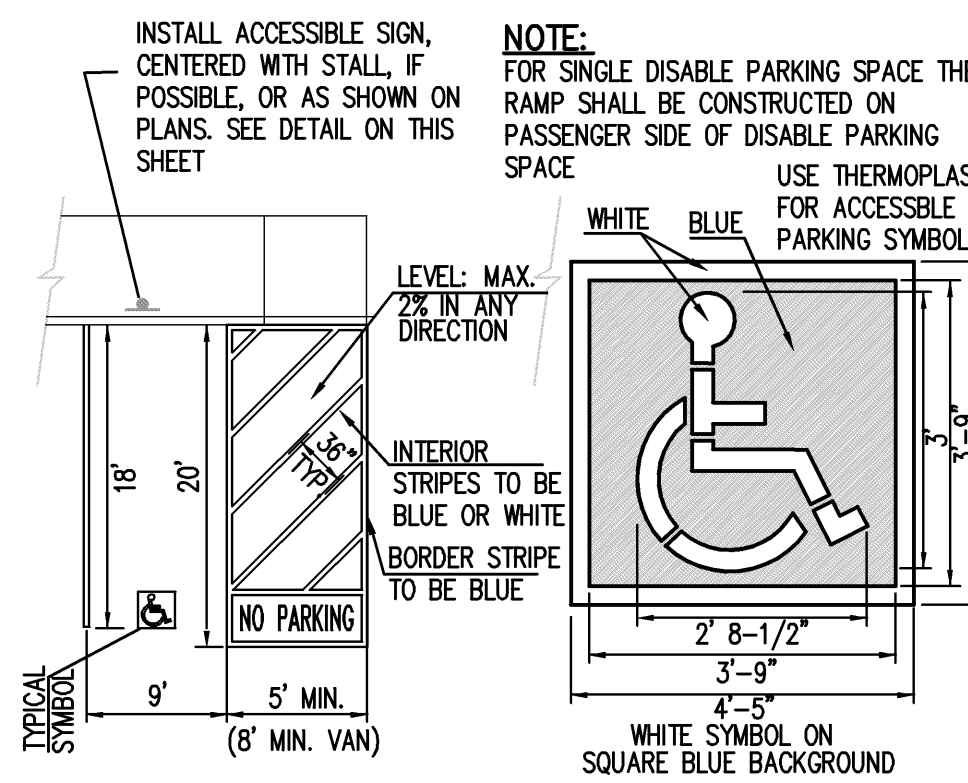

ACCESS PARKING AND SYMBOL
NOT TO SCALE

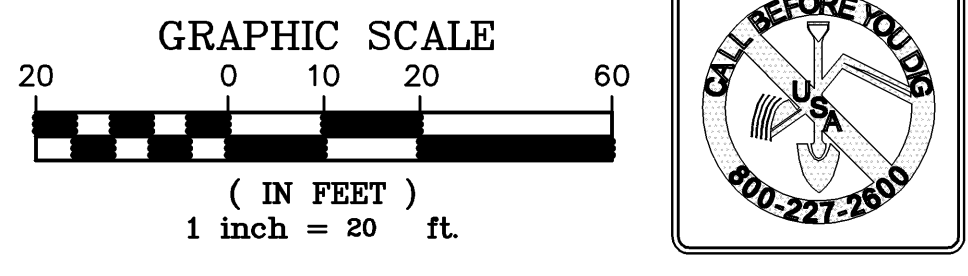

Luk and Associates
Civil Engineering
Land Planning
Land Surveying
738 Alfred Nobel Drive
Hercules, CA 94547
Phone (510) 724-3388
Fax (510) 724-3383
Email: aluk@lukassociates.com



BUS PARKING SITE
SUNQUEST PROPERTIES INC.
CITY OF BRISBANE, CALIFORNIA

REVISIONS		
NO.	DATE	DESCRIPTION
1	6-27-10	SOUTH-WEST DRIVEWAY
2	6-16-11	CITY PLAN CHECK
3	8-16-11	CITY PLAN CHECK

Title:
DIMENSION AND STRIPING PLAN

Date:
JULY 2009

Scale:
1"=20'

Drawn By:
D.A.D.

Checked By:
G.L.

Job No.:
22073-II

Drawing No.:
7AC-SITE/Grading-Bus.dwg

Plot Date:
JULY 20, 2011

Sheet No.:
C-4
Of Sheets