

# ATTACHMENT 5

BLANK

# OPUS CENTER SIERRA POINT


## INDEX

A0	COVER
A00	LEED SCORECARD
A3	OVERALL SITE PLAN
A3.1	EXISTING SITE PHOTO
A4	SITE PLAN
L1	OVERALL LANDSCAPE
L2	SHORELINE LANDSCAPE
L3	LANDSCAPE SECTIONS
C1	TITLE SHEET
C2	NOTES, LEGEND, ABB.
C3	EXISTING CONDITION / DEMOLITION PLAN
C4	REFUSE GRADING PLAN
C5	CLAY CAP / FOUNDATION PLAN
C6	ROUGH GRADING PLAN
C7	CONCEPTUAL FINE GRADING PLAN
C8	UTILITY PLAN
A5.1	1ST FLOOR PLAN
A5.2	2ND FLOOR PLAN
A5.3	TYPICAL FLOOR PLAN
A5.4	TOP FLOOR PLAN
A5.5	ROOF FLOOR PLAN
A6.1	OFFICE ELEVATIONS
A7.1	GARAGE PLANS
A7.2	GARAGE PLANS
A7.3	GARAGE ELEVATIONS



12/05/08  
09/21/07



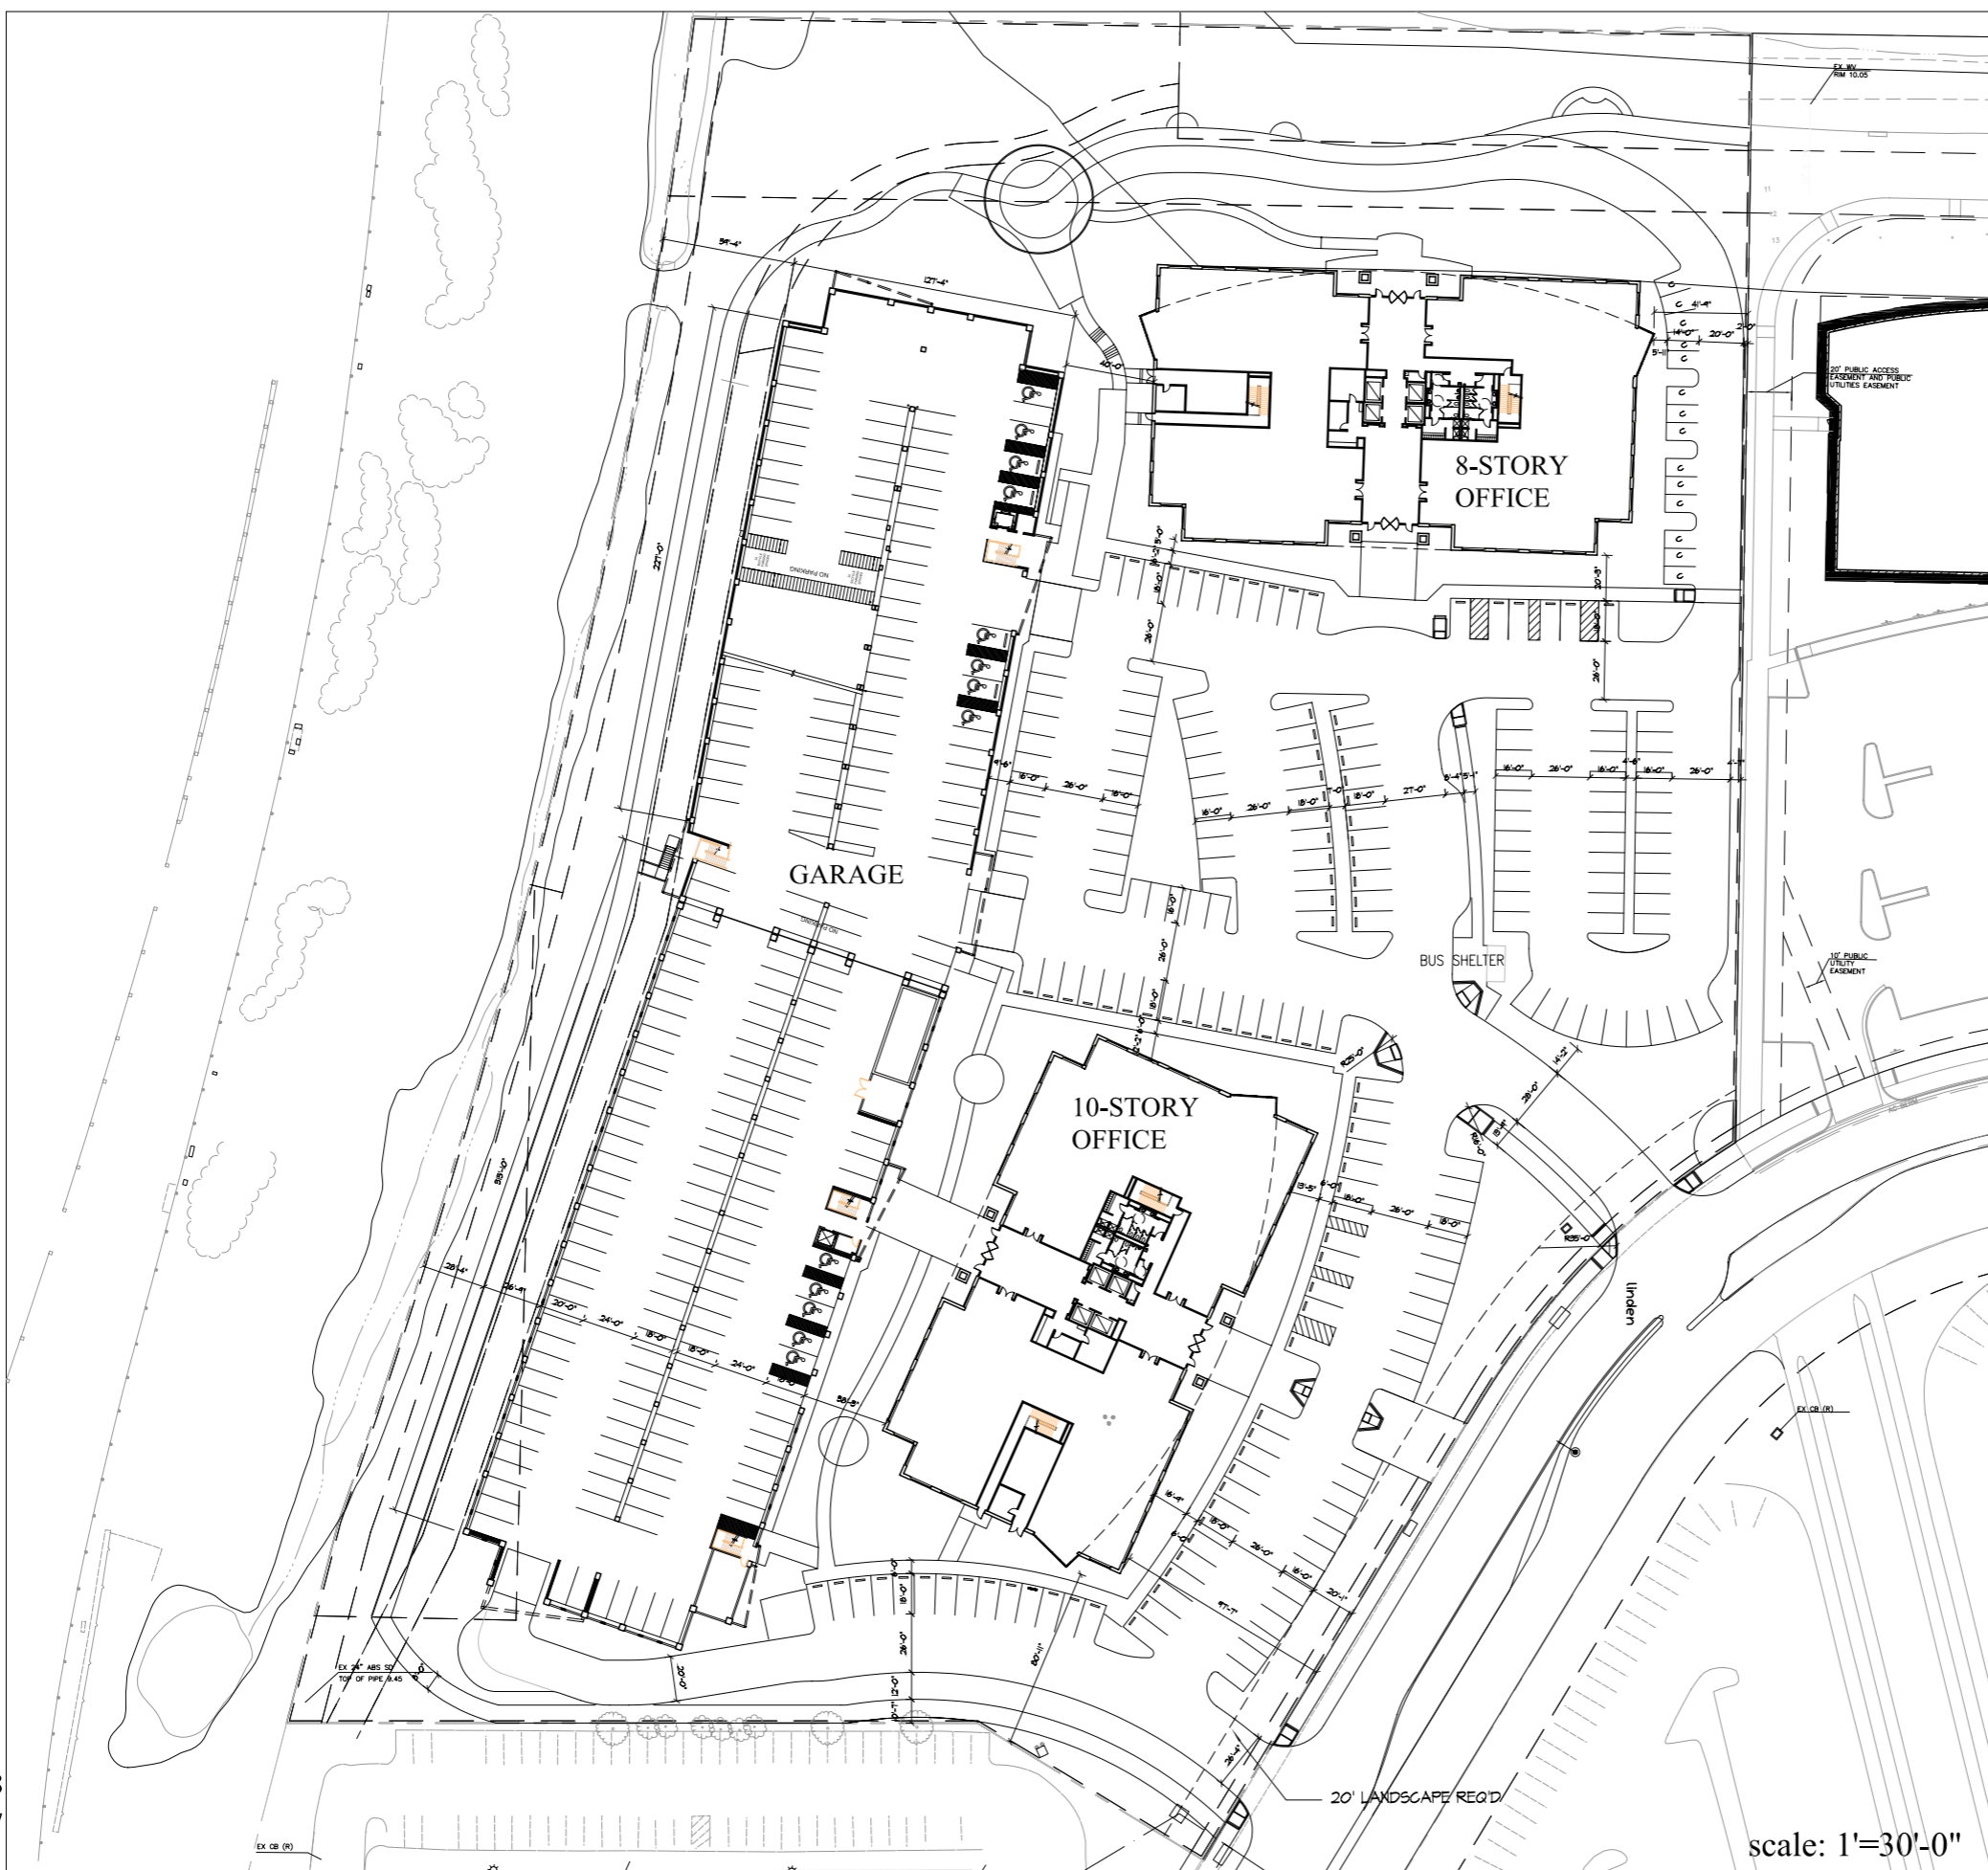

STATISTICS	
<b>BLDG AREA</b>	
10-STORY OFFICE	
BLDG FOOTPRINT	25,860 sf
TOTAL BLDG AREA	244,090 sf
8-STORY OFFICE	
BLDG FOOTPRINT	25,860 sf
TOTAL BLDG AREA	194,014 sf
<b>TOTAL</b>	<b>438,104 SF</b>
<b>PARKING</b>	
ON GRADE	211 (INCLUDES 14 COMPACT STALLS)
GARAGE PKG	1,175
<b>TOTAL</b>	<b>1,386 (INCLUDES 25 CARS HANDICAP STALLS)</b>

12/05/08  
09/21/07

scale: 1"=30'-0"