



## TRUNCATED DOME DETAILS

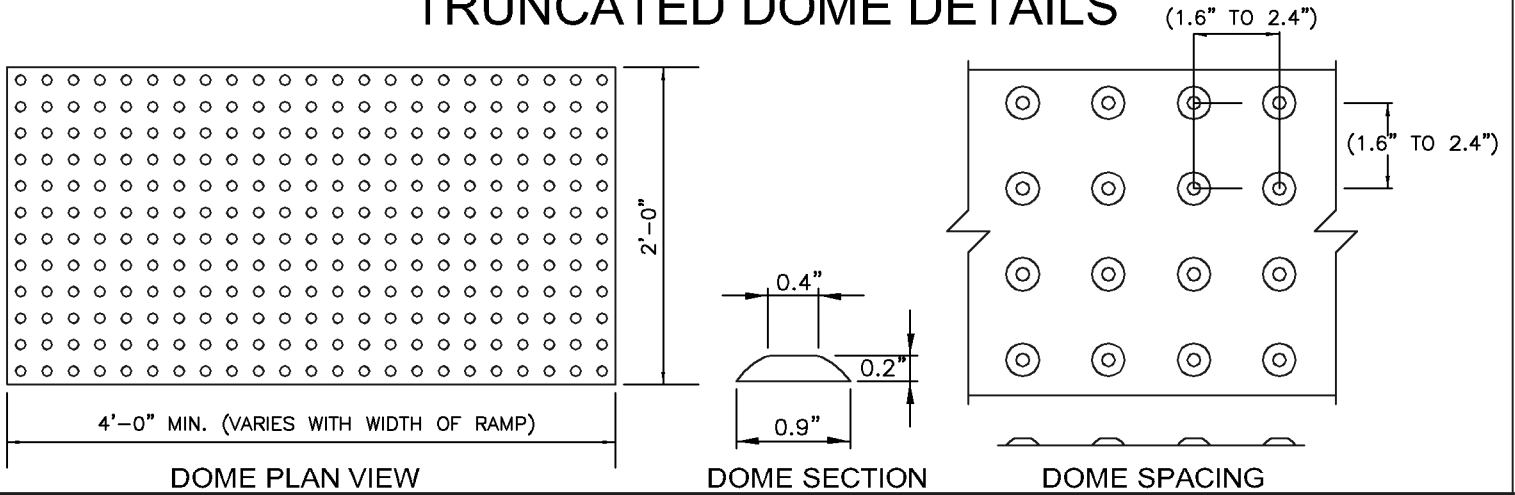

## SECTION A-A

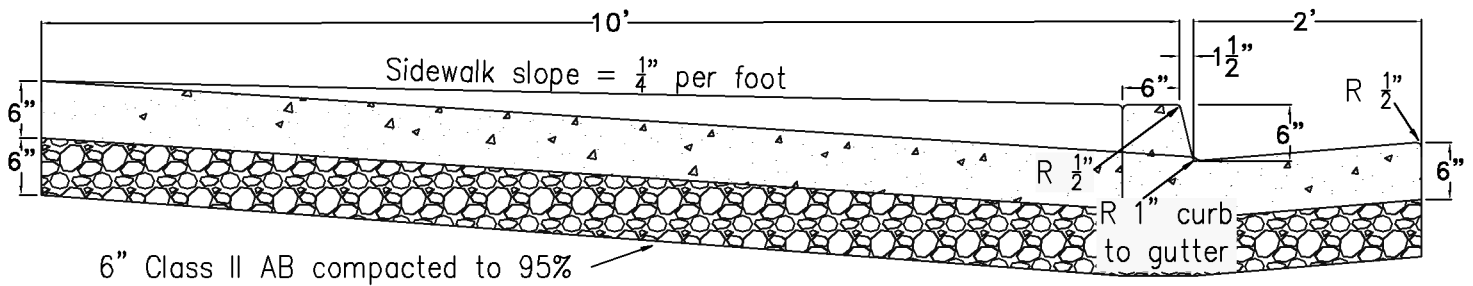

**STANDARD  
DETAIL**

**CITY OF BRISBANE  
DEPARTMENT OF PUBLIC WORKS**

DATE: 07/15/15

**COMMERCIAL DRIVEWAY  
DETAIL**

**C-2**