



SET STAKES PERPENDICULAR TO PREVAILING WIND DIRECTION

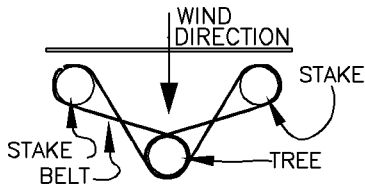

TOP VIEW

NOTE:

1. SET ROOT CROWN 1" ABOVE FINISH GRADE.
2. SCARIFY WALLS OF PIT
3. REMOVE ALL NURSERY STAKES FROM ROOTBALL.
4. TREE INSTALLED SHALL BE FROM CITY APPROVAL TREE LIST.
5. 36" BOX MINIMUM.

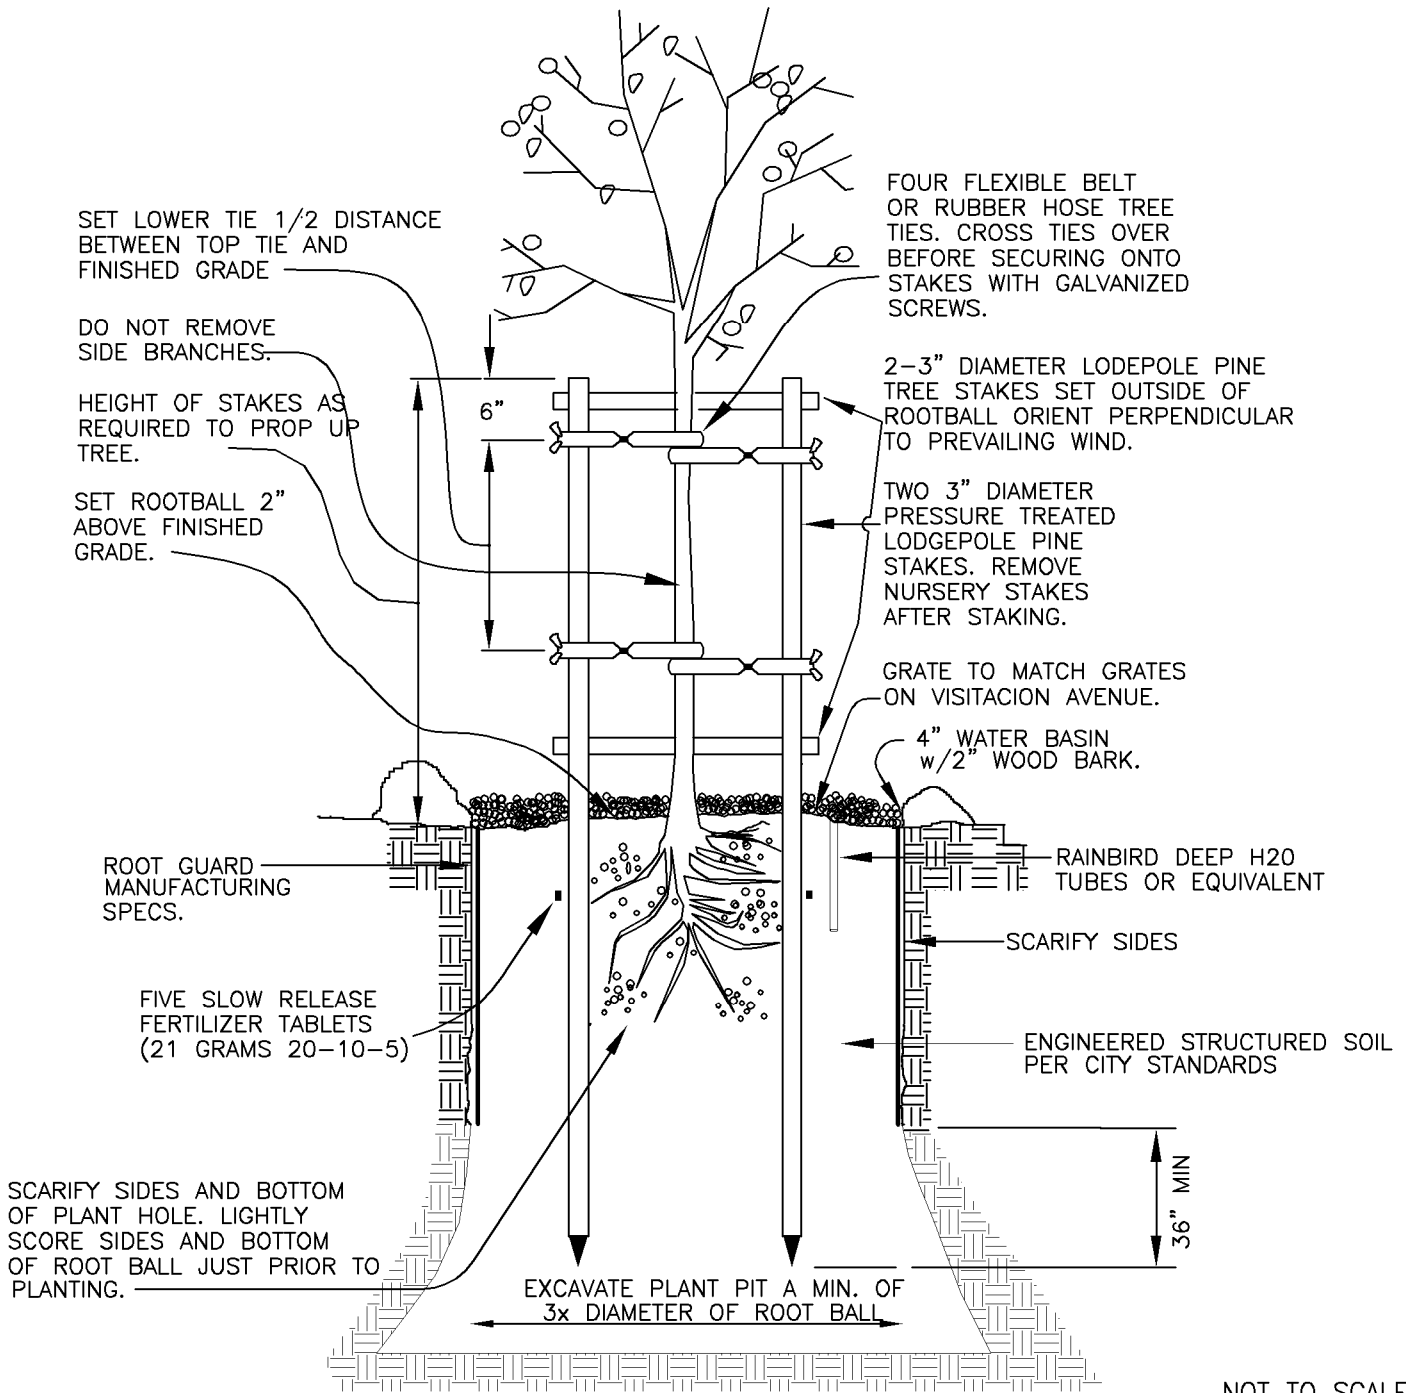

NOT TO SCALE

STANDARD
DETAIL

CITY OF BRISBANE
DEPARTMENT OF PUBLIC WORKS

DATE: 02/03/16

STREET PLANTING DETAIL

Z-1