


# APPENDIX E










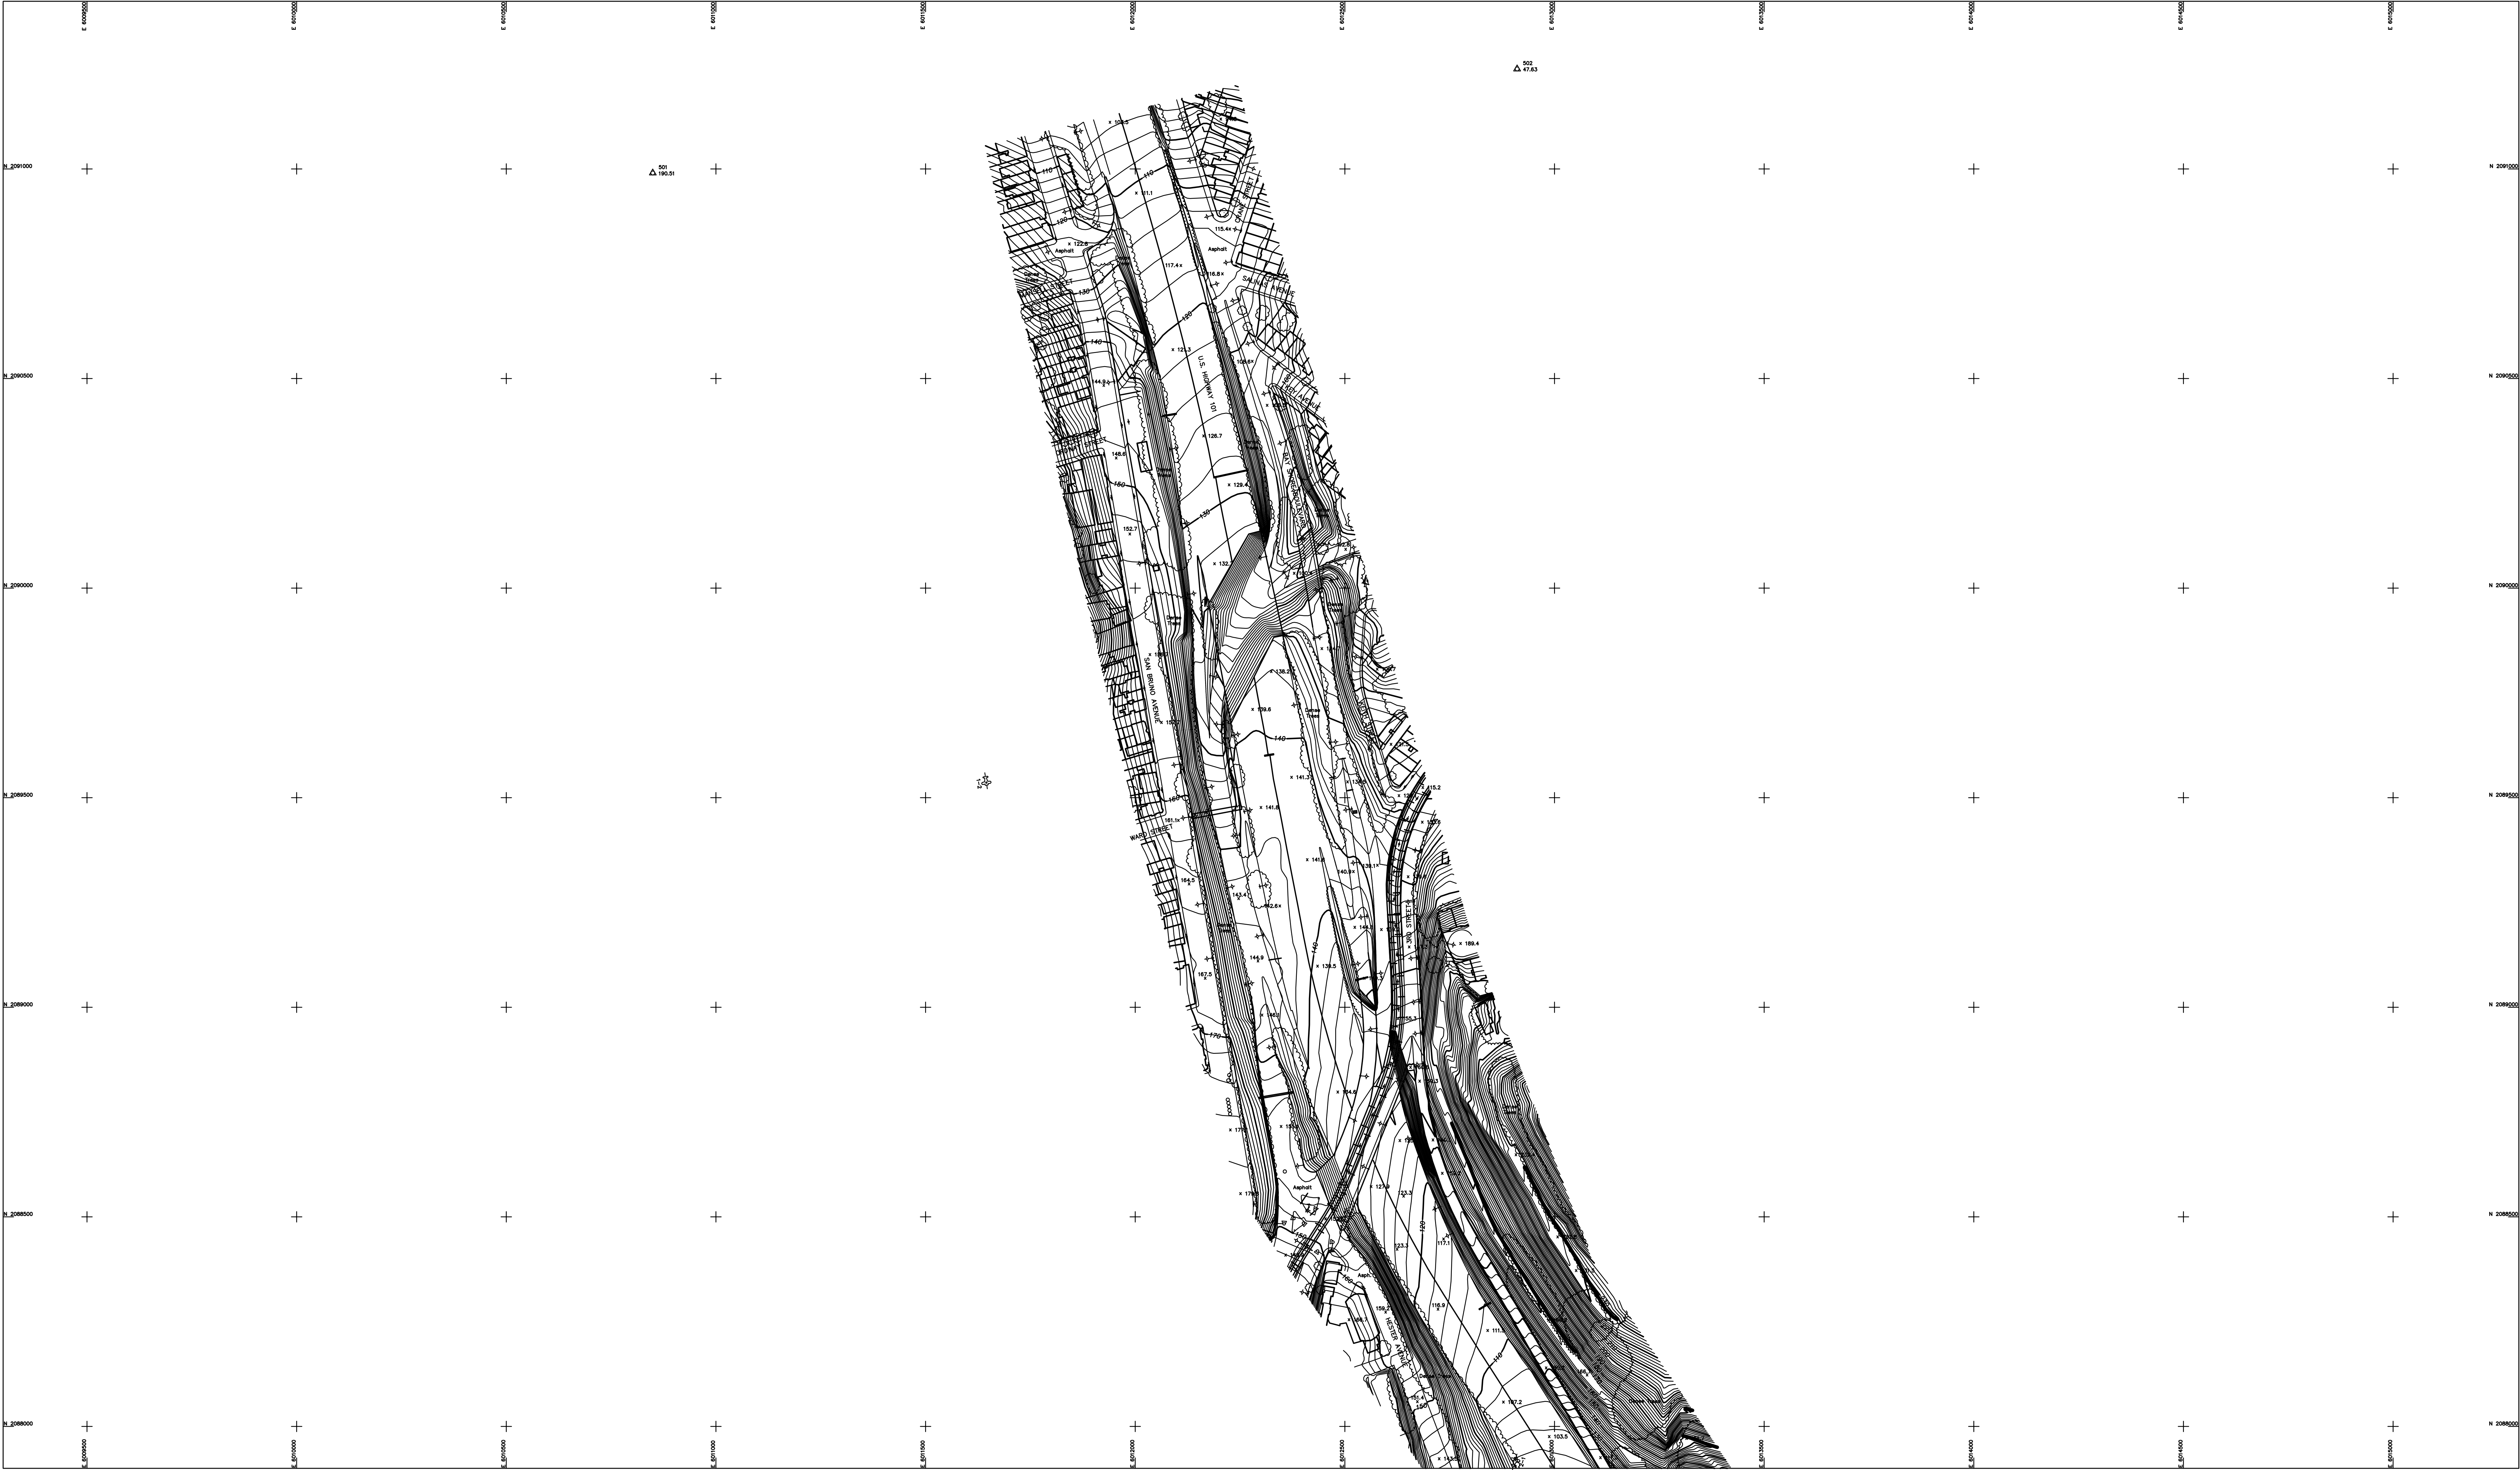




NOTE:  
This map was prepared using computer assisted, photogrammetric methods  
by HIW Geospatial, Inc. in Oakland California.  
In areas of dense vegetation, accuracy of contours may deviate  
from accepted accuracy standards.  
The grid is based on the California Coordinate System, Zone II, NAD 1983.  
Control survey performed by Sunquest Properties.

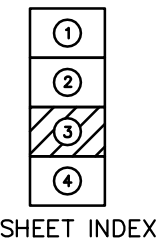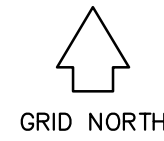
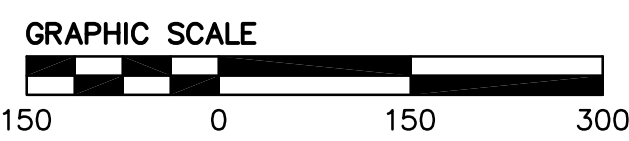


BRISBANE LANDFILL	
PREPARED FOR : SUNQUEST PROPERTIES	
Map Scale: 1" = 150'	Date of Photography: 01-17-07
Contour Interval: 2 feet	Job Number: 07 - 427
SHEET: 03 of 04	



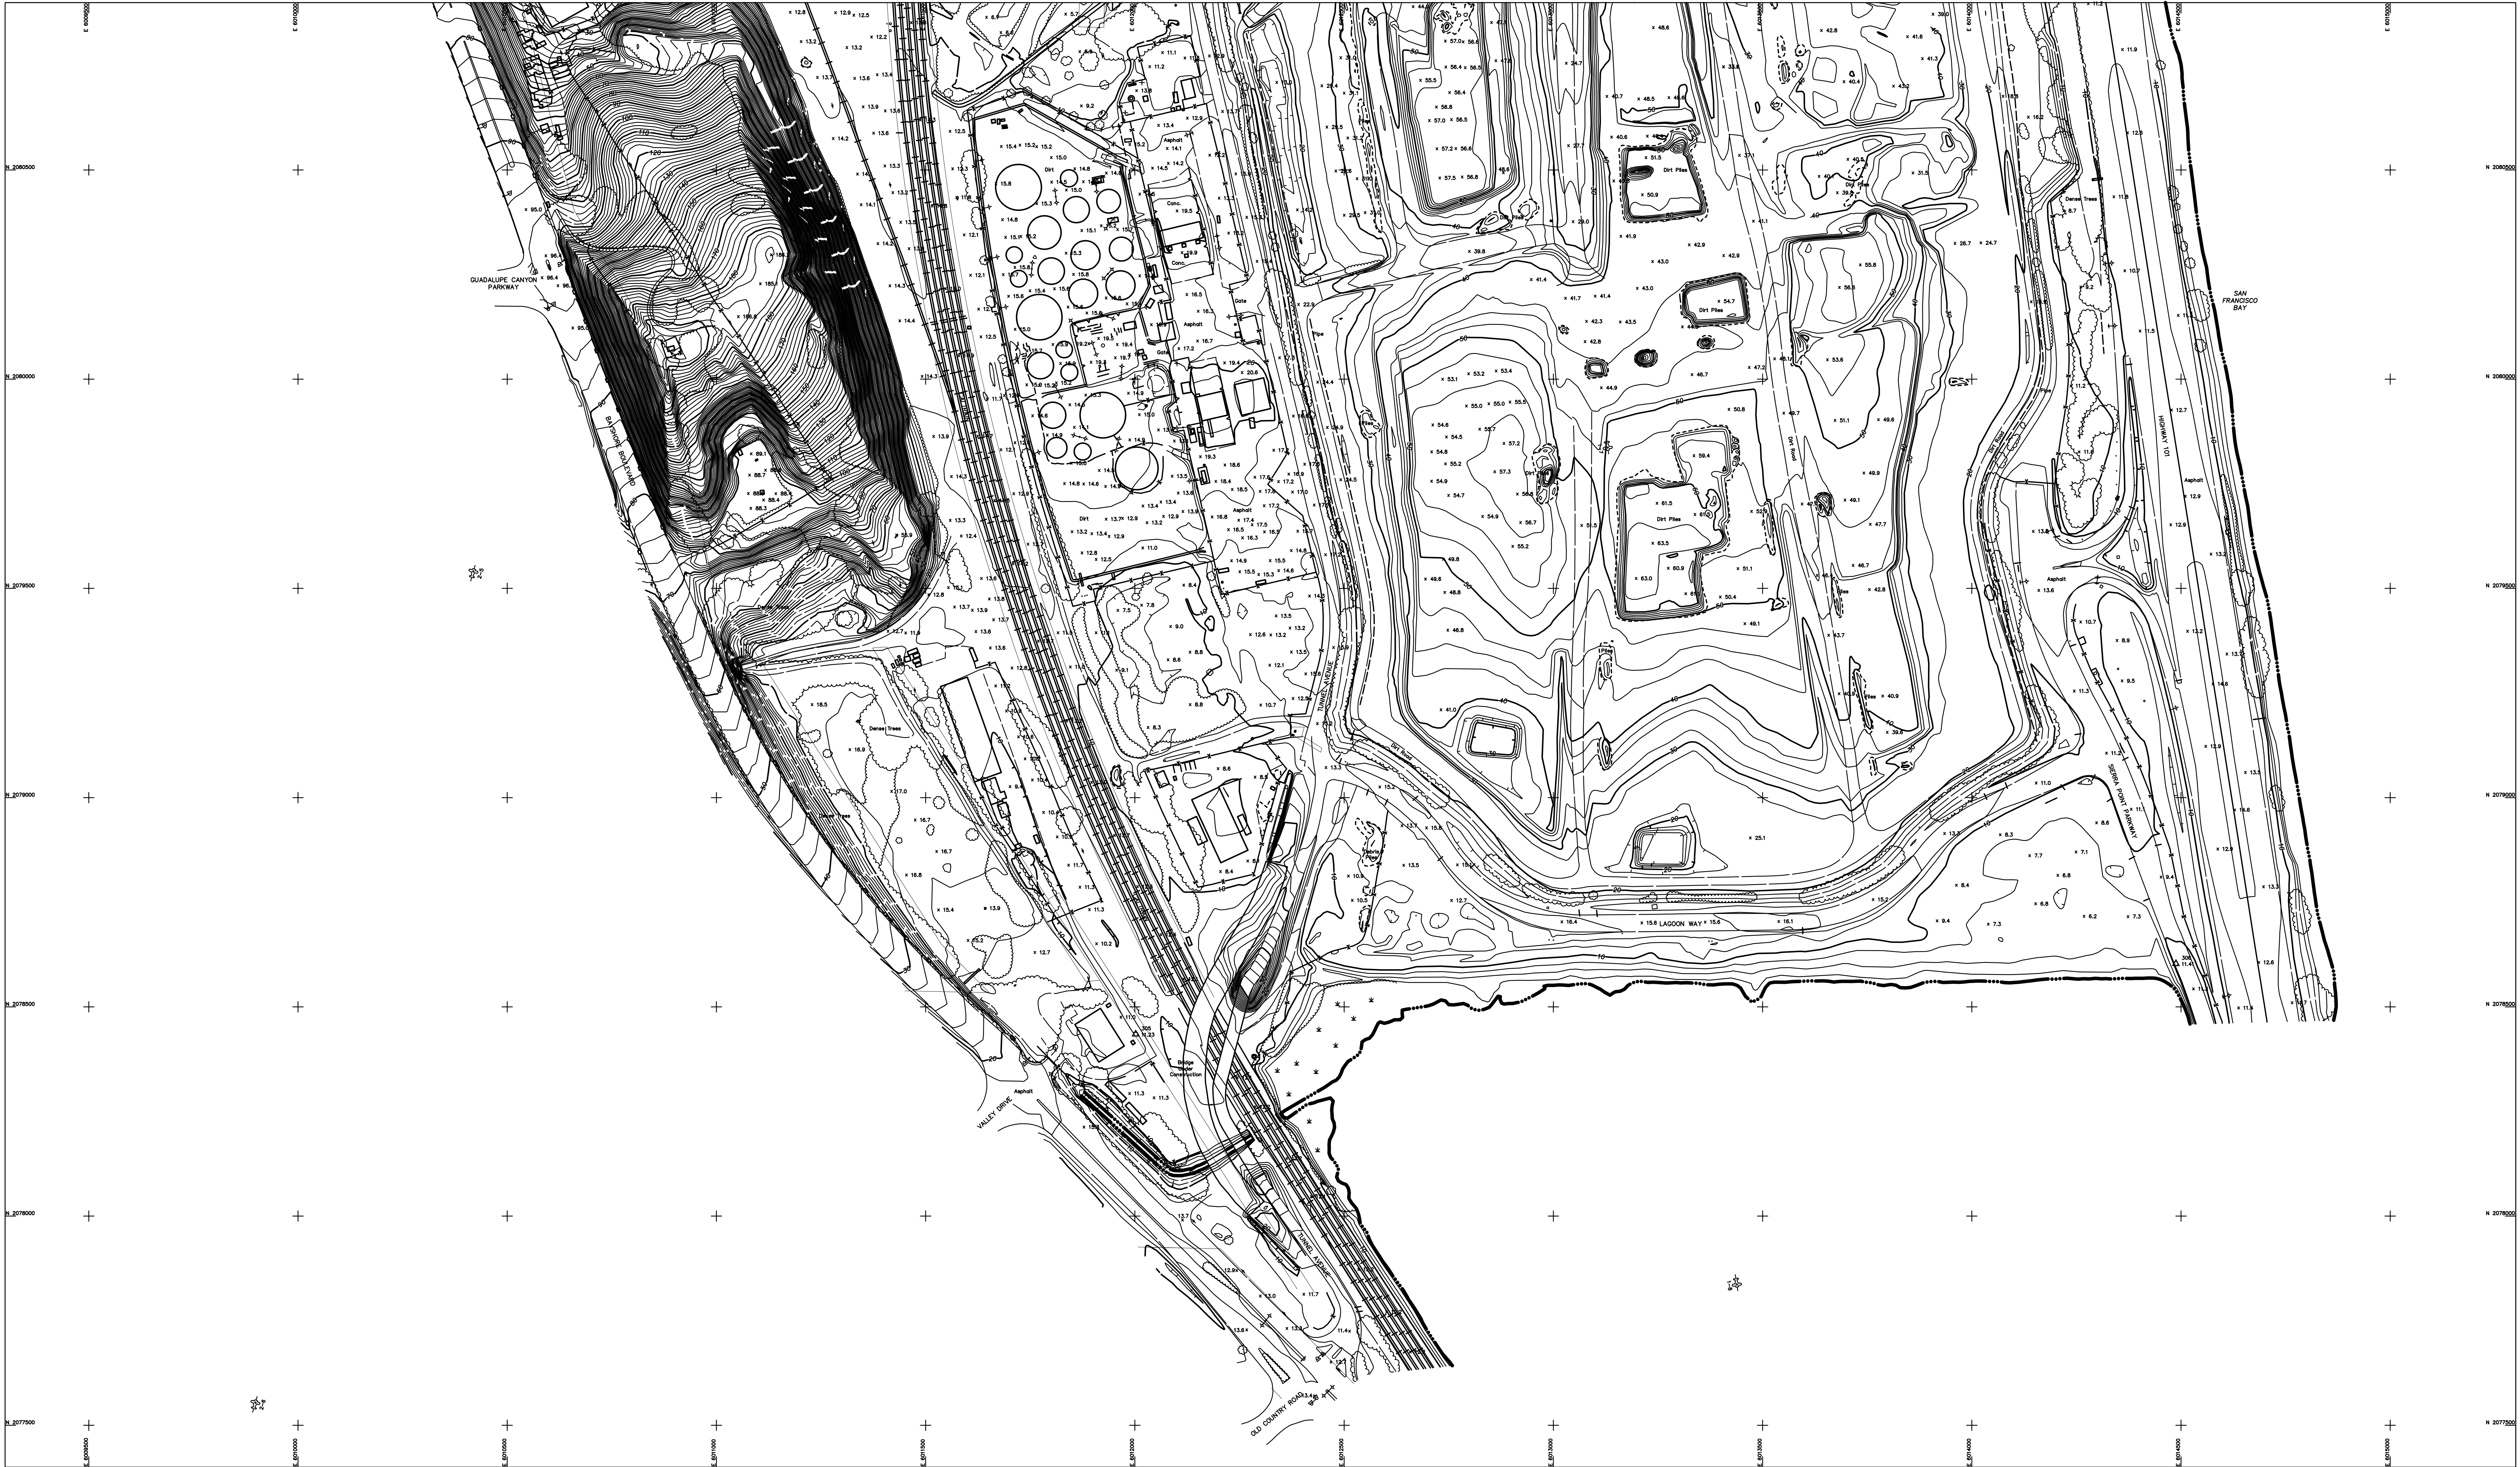

NOTE:  
This map was prepared using computer assisted, photogrammetric methods  
by H&W Geospatial, Inc. in Oakland California.  
In areas of dense vegetation, accuracy of contours may deviate  
from accepted accuracy standards.  
The grid is based on the California Coordinate System, Zone II, NAD 1983.  
Control survey performed by Sunquest Properties.

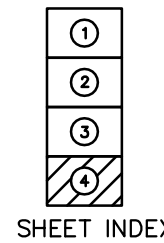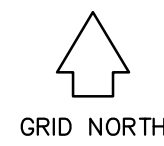

BRISBANE LANDFILL			
PREPARED FOR : SUNQUEST PROPERTIES			
Map Scale: 1" = 150'		Date of Photography: 01-17-07	
Contour Interval: 2 feet		Job Number: 07 - 427	
SHEET:			04 of 04