

This diagram shows the exploded view of a rectangular box assembly. The components include:

- Base:** A large rectangular plate forming the bottom of the box.
- Front Panel:** A rectangular panel with a curved top edge, shown at the top left of the exploded view.
- Back Panel:** A rectangular panel with a curved top edge, shown at the bottom right of the exploded view.
- Side Panels:** Two rectangular panels, one on the left and one on the right, shown in the center of the exploded view.
- Internal Dividers:** Two L-shaped dividers located inside the box structure.
- Fasteners:** Three small rectangular pieces, likely screws or bolts, shown above the side panels.

 Dashed lines indicate the alignment and assembly path for each component.

PLAN DATE IDENTIFIER
December 3, 2015
DATE OF LAST REVISIONS

[illegible][illegible]

OWNER/ DEVELOPER
CITY OF BRISBANE
50 PARK PLACE,
BRISBANE, CA 94005

SITE ADDRESS
52 PARK LN
BRISBANE, CA 94005

- 1 TITLE SHEET
- 2 SITE PLAN
- 3 PRE-CAST LAYOUT PLAN
- 4 PRE-CAST FOOTING PLAN
- 5 INFORMATION PLAN
- 6 COLOR PLAN
- 7 LAYOUT PLAN
- 8 GRADING & DRAINAGE PLAN
- 9 CONSTRUCTION DETAILS
- 10 CONSTRUCTION DETAILS



Know what's below.
Call before you dig.
1-800-227-2600 CA

SHEET NO.

1

OF 10

SPHOENRANCH
SKATE PARKS

DESIGN, BUILD, COME TOGETHER.

5500 S. CENTRAL AVE. SUITE 100
OFFICE (820) 330-5503 • FAX (820) 330-5509

PROJECT TITLE


BRISBANE SKATEPARK

SHEET TITLE

TITLE SHEET

SKATE PARK DESIGNED BY		REVISIONS	
DPS	NO	DATE	DESCRIPTION
DOCUMENTS BY	△	△	△
BOCCEW/SL	△	△	△
PLAN CHECKED BY	△	△	△
SLS/DH	△	△	△
DATE	△	△	△
12-3-15	△	△	△

The use of these plans shall be restricted to the original site for which they were prepared. No reproduction, in whole or in part, for any other project, without the written consent of Sphoenranch Skate Parks, Inc. is permitted. Reproduction, publication or reuse of these plans or concepts by any person without the written consent of Sphoenranch Skate Parks, Inc. is prohibited. Title to these plans and any other intellectual property shall remain with Sphoenranch Skate Parks, Inc. without reservation. Verbal contact with or any other use of the plans shall constitute a contract for professional services. Copyright © 2015 Sphoenranch, Inc.

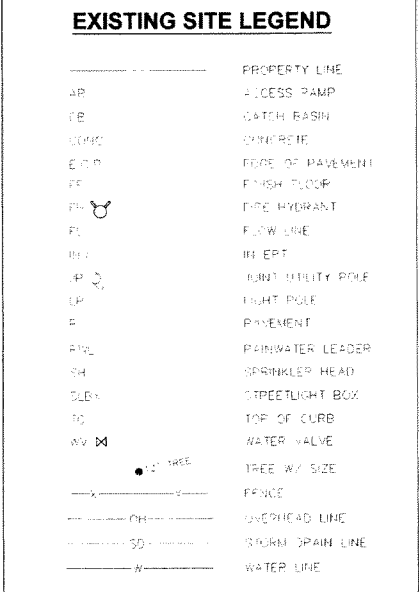

- DEMOLITION SHOWN ON THIS PLAN IS A MINIMUM REQUIREMENT. CONTRACTOR SHALL DEMOLISH, RELOCATE, AND/OR REMOVE ALL PORTIONS OF THE EXISTING UTILITIES AND SITE ELEMENTS NECESSARY TO ACHIEVE THE WORK SHOWN AS SPECIFIED.
- CONTRACTOR TO PHASE DEMOLITION TO ACCOMMODATE AND FACILITATE CONTINUAL OCCUPANCY OF ADJACENT PROPERTIES AND SITE FACILITIES AND SAFETY OF CITY EMPLOYEES AND THE PUBLIC IN AND AROUND THOSE FACILITIES.
- MEANS AND METHODS TO LOCATE EXISTING ELEMENTS ARE THE CONTRACTOR'S RESPONSIBILITY.
- ALL PAVEMENT TO BE PER PLAN.
- ALL VOIDS/HOLES/DEPRESSIONS LEFT FROM DEMOLITION MUST BE FILLED AND COMPACTED PER SOILS REPORT.
- CONTRACTOR SHALL BE RESPONSIBLE FOR THE REPAIR AND/OR REPLACEMENT OF ANY EXISTING SITE ELEMENTS SPECIFIED TO REMAIN THAT ARE DAMAGED DURING CONSTRUCTION OPERATIONS UNLESS PREVIOUSLY DISCUSSED WITH AND APPROVED BY THE OWNER
- CONCRETE AND OTHER MATERIALS TO BE DEMOLISHED WITHIN THE SCOPE OF THIS PROJECT SHALL BE RECYCLED PER STATE GUIDELINES. CONTRACTOR SHALL PROVIDE EFFORT IN RECYCLING CONSTRUCTION DEBRIS GENERATED FROM THIS PROJECT.

① NEW SKATEPARK LOCATION.
REFER TO SKATEPARK SPECIFICATIONS


- **WATER FOUNTAIN INSTALLATION**
- **LIGHT RELOCATION**
- **TREE/BUSH REMOVAL**
- **FENCE REMOVAL**
- **EXISTING DEMOLITION INCLUDING EXISTING WOOD RAMP AND METAL ELEMENTS**
- **ABANDON EXISTING CATCH BASIN BELOW SUBGRADE. STUB UP FOR NEW AREA DRAINS AT TWO LOCATIONS.**
- **PLACING AND COMPACTING SUBGRADE**
- **INTERIM SEDIMENT AND EROSION CONTROL WILL BE DONE BY OTHERS FOR THE DEMO WORK DONE IN ADVANCE OF THIS CONTRACT (WORK STATED ABOVE). CONTRACTOR WILL BE RESPONSIBLE FOR SEDIMENT AND EROSION CONTROL DURING THEIR OWN SCOPE OF WORK.**



**NOTE: CITY HAS A FENCED LAYDOWN YARD AVAILABLE FOR CONTRACTOR USE.
VERIFY LOCATION WITH OWNER.**

LOCATION MAP N.T.S.



Know what's below.
Call before you dig.
1-800-227-2600 CA

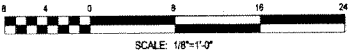

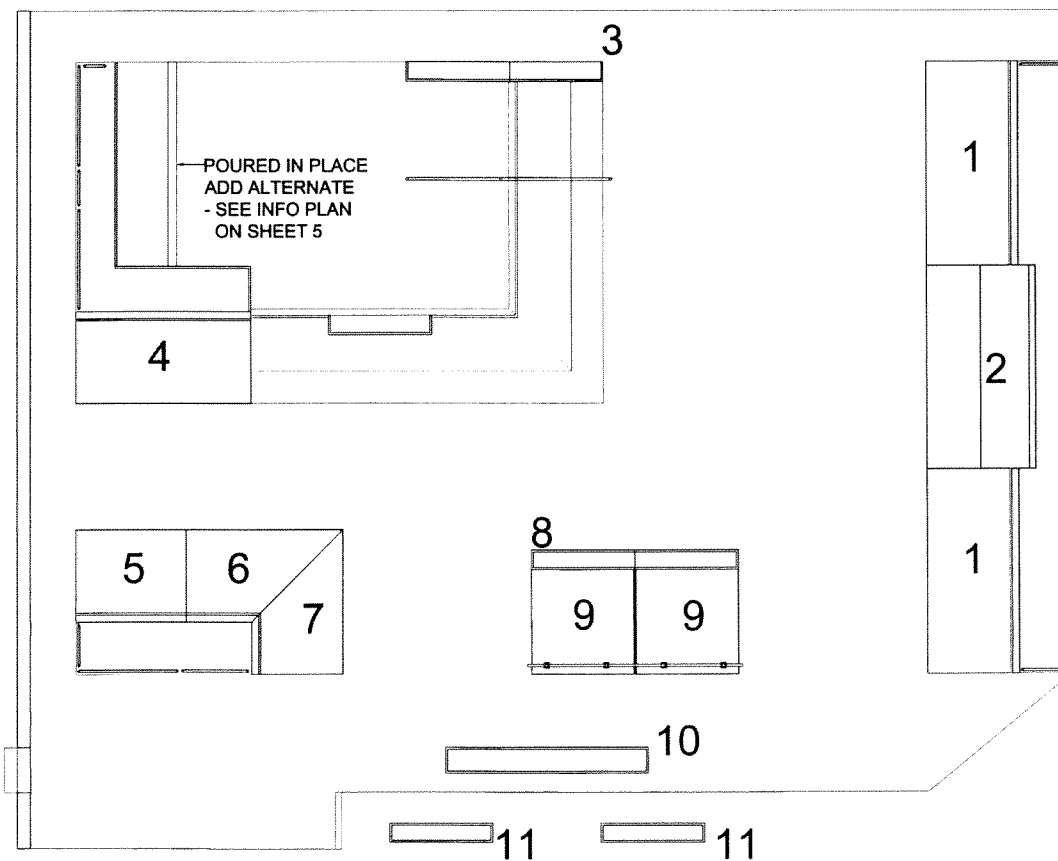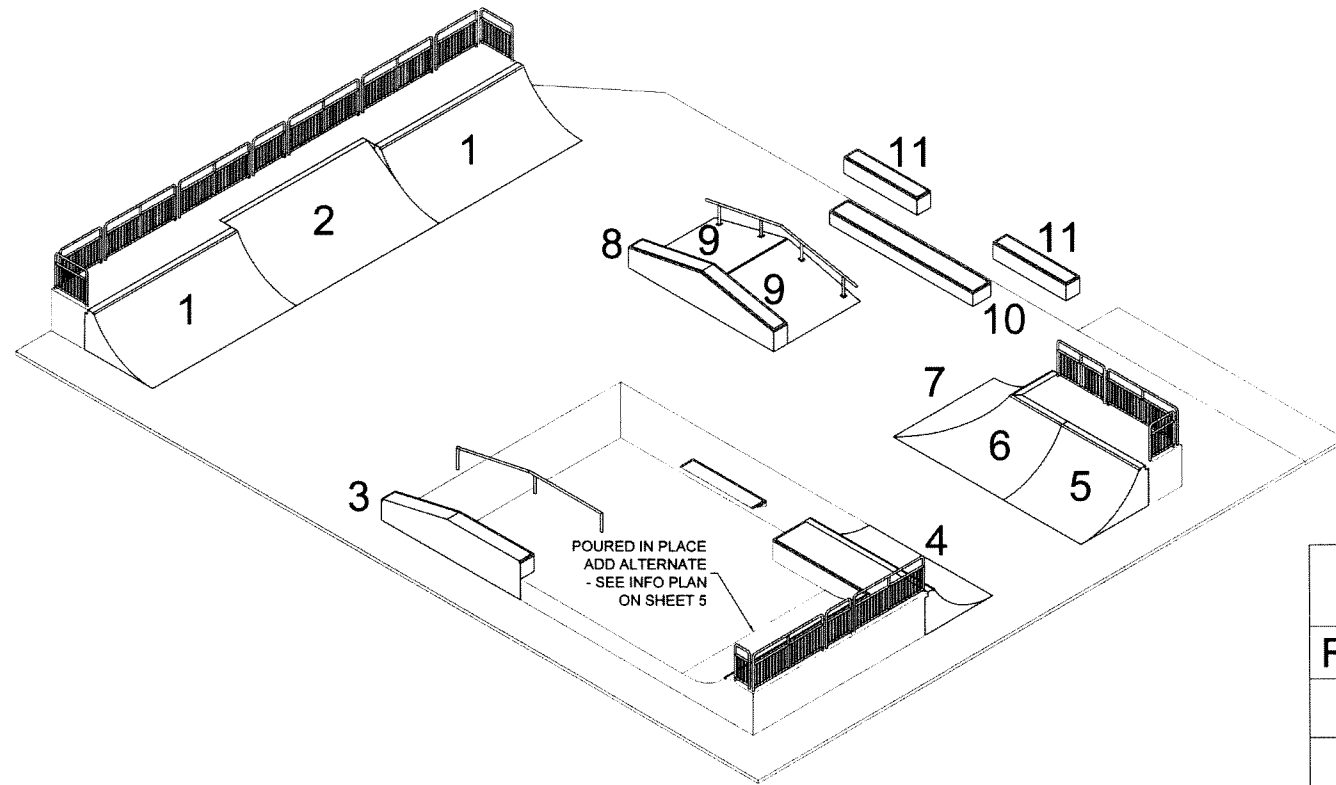

PRE-CAST COMPONENT LIST		
REF#	DESCRIPTION	QTY
1	7'R RAMP 7'-0 ¹³ / ₁₆ "L x 15'-8"W x 3'-11 ¹ / ₄ "H	2
2	35° BANK 8'-4 ³ / ₄ "L x 15'-8"W x 3'-11 ¹ / ₄ "H	1
3	HUBBA LEDGE 15'-3"L x 1'-6"W x 3'-7 ⁵ / ₈ "H	1
4	7'R RAMP 7'-0 ¹³ / ₁₆ "L x 13'-6"W x 3'-11 ¹ / ₄ "H	1
5	7'R RAMP 7'-0 ¹³ / ₁₆ "L x 8'-6"W x 3'-11 ¹ / ₄ "H	1
6	7'R RAMP 7'-0 ¹³ / ₁₆ "L x 12'-1"W x 3'-11 ¹ / ₄ "H	1
7	7'R RAMP 7'-0 ¹³ / ₁₆ "L x 11'-0 ¹³ / ₁₆ "W x 3'-11 ¹ / ₄ "H	1
8	HUBBA LEDGE 15'-11 ¹ / ₂ "L x 1'-6"W x 3'-7 ⁷ / ₁₆ "H	1
9	14° BANK 7'-11 ³ / ₄ "L x 8"W x 1'-11 ⁵ / ₈ "H	2
10	GRIND LEDGE 15'-8"L x 2"W x 1'-4"H	1
11	GRIND LEDGE 8'L x 1'-6"W x 1'-4"H	2
	2" x 2" S.S. EDGE PROTECTION	127ft.
	Ø2 ³ / ₈ " S.S. COPING	64ft.

NOTE:

- *SEE SHEET 6 FOR COLOR PLAN. COLOR AVAILABLE FROM DAVIS COLORS 1-800-356-4848 OR SIMILAR.
- SEE INFORMATION PLAN ON SHEET 5 FOR MORE ELEMENT INFORMATION AND COORDINATION TO DETAILS.
- ADD ALTERNATE SHOWN AND CALLED OUT IN PERSPECTIVE VIEW FOR CLARITY IF BUILT.



The use of these plans shall be restricted to the original site for which they were prepared, and publication thereof is limited to the original site. No part of these plans or any of the information contained herein may be reproduced, stored in a retrieval system, or transmitted in any form or by any means, electronic, mechanical, photocopying, recording, or by any information storage and retrieval system, without the prior written consent of Spohn Ranch, Inc. All rights reserved. Spohn Ranch, Inc. is a registered trademark of Spohn Ranch, Inc. All other trademarks are the property of their respective owners. Copyright © 2015 Spohn Ranch, Inc.

REVISIONS	
NO.	DATE
1	12-3-15

SKATE PARK DESIGNED BY	
DPS	BC/CEWSLS
DOCUMENTS BY	
PLAN CHECKED BY	SL/SJPH
DATE	
12-3-15	

PROJECT TITLE	
BRISBANE SKATEPARK	
SHEET TITLE	
PRE-CAST LAYOUT PLAN	